



SECTION AA

Scale - 1:250

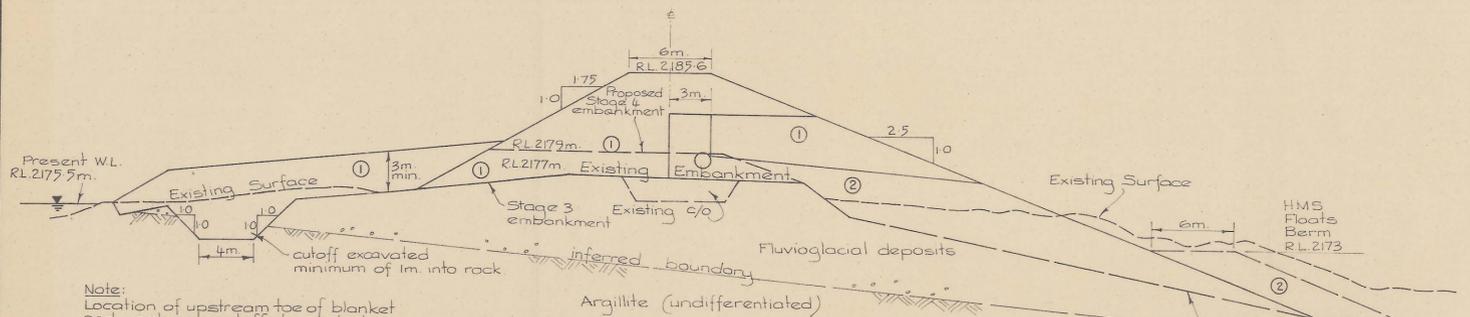


SECTION BB

Scale - 1:250

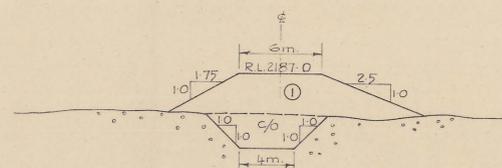


SECTION CC

Scale - 1:250

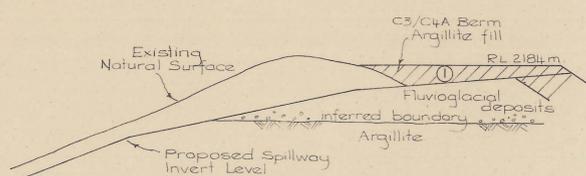

SECTION EE

Scale - Horiz. 1:100  
Vert. 1:500

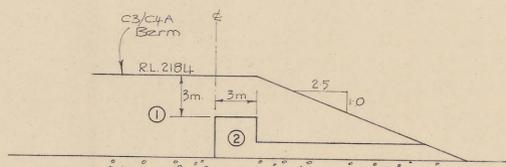

SECTION DD

Scale - 1:250


NOTES

1. Grid and levels shown are based on Renison Mine Datum.
2. All dimensions are in metres.
3. ①, ② & ③ refer to Zone 1, 2 & 3 embankment materials respectively.
4. Sections show typical embankment details only and may not represent actual ground surface levels.



PLAN

Scale - 1:1000

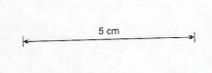

drawn:	I.V.P. / S.A.
approved:	[Signature]
date:	7/7/86
scale:	AS SHOWN

Coffey & Partners Pty. Ltd.

Consulting Engineers in the geotechnical sciences  
INCORPORATED IN QUEENSLAND

RENISON LIMITED  
RAISING INVESTIGATION  
C4A DAM - EXISTING AND PROPOSED RAISING  
LAYOUT AND CROSS SECTIONS



drawing no:  
MI225/1-29  
job no: MI225/1

0376\_851

0007/0020