



PLAN  
SCALE 1 : 1000

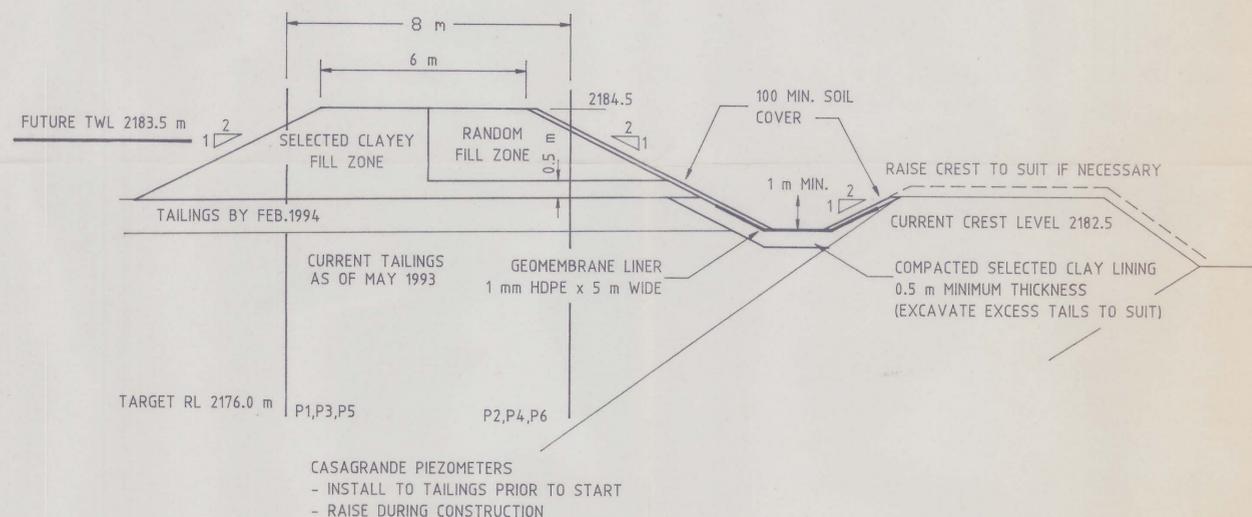

1  
- TYPICAL CROSS SECTION THROUGH TRIAL BUND  
SCALE 1 : 100

LEGEND  
P DENOTES PIEZOMETER LOCATION  
S DENOTES SETTLEMENT GAUGE LOCATION  
SPT DENOTES STANDARD PENETRATION TEST HOLE

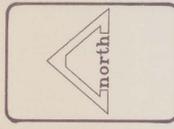

Rev. No.	Description	Date

**Thompson & Brett Pty. Ltd.**  
Consulting Engineers  
7 Bayfield Street, Rosny Park. 7018  
Phone (002) 446633 Fax. (002) 446221

Drawn	P.J.B.	Date	07-1993	Scale	AS SHOWN
Approved	<i>[Signature]</i>	Director			
File	RENIS-06	Geocomp	P.J.B.		

Client & Project  
**RENISON LIMITED**  
C DAM LIFT 2182.5 TO 2184.5

Drawing Title *TAIINGS DAM - TO BE CONSTRUCTED 1992*  
REF FILE 73418.  
**STAGE 1 PLAN ( TRIAL EMBANKMENT )**  
Drawing No. 93-942-03