




1/2 SECTION THROUGH B DAM SPILLWAY SCALE 1:100

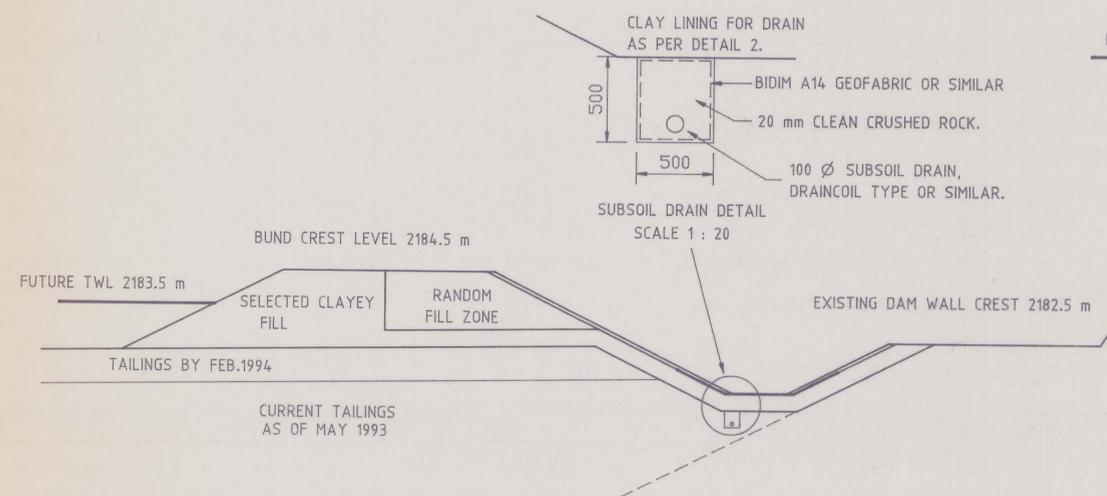

3/2 TYPICAL SECTION THROUGH BUND NEAR DRAIN OUTLET SCALE 1:100

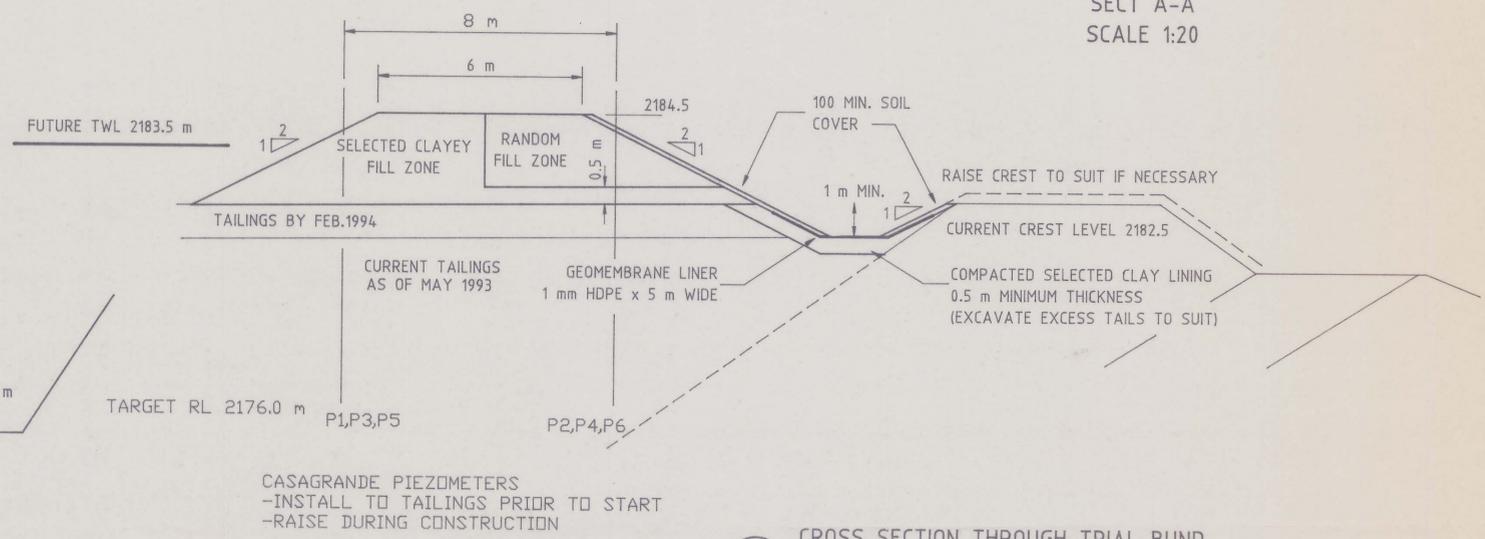


2/2 CROSS SECTION THROUGH TRIAL BUND AND TYPICAL DIMENSIONS. SCALE 1:100

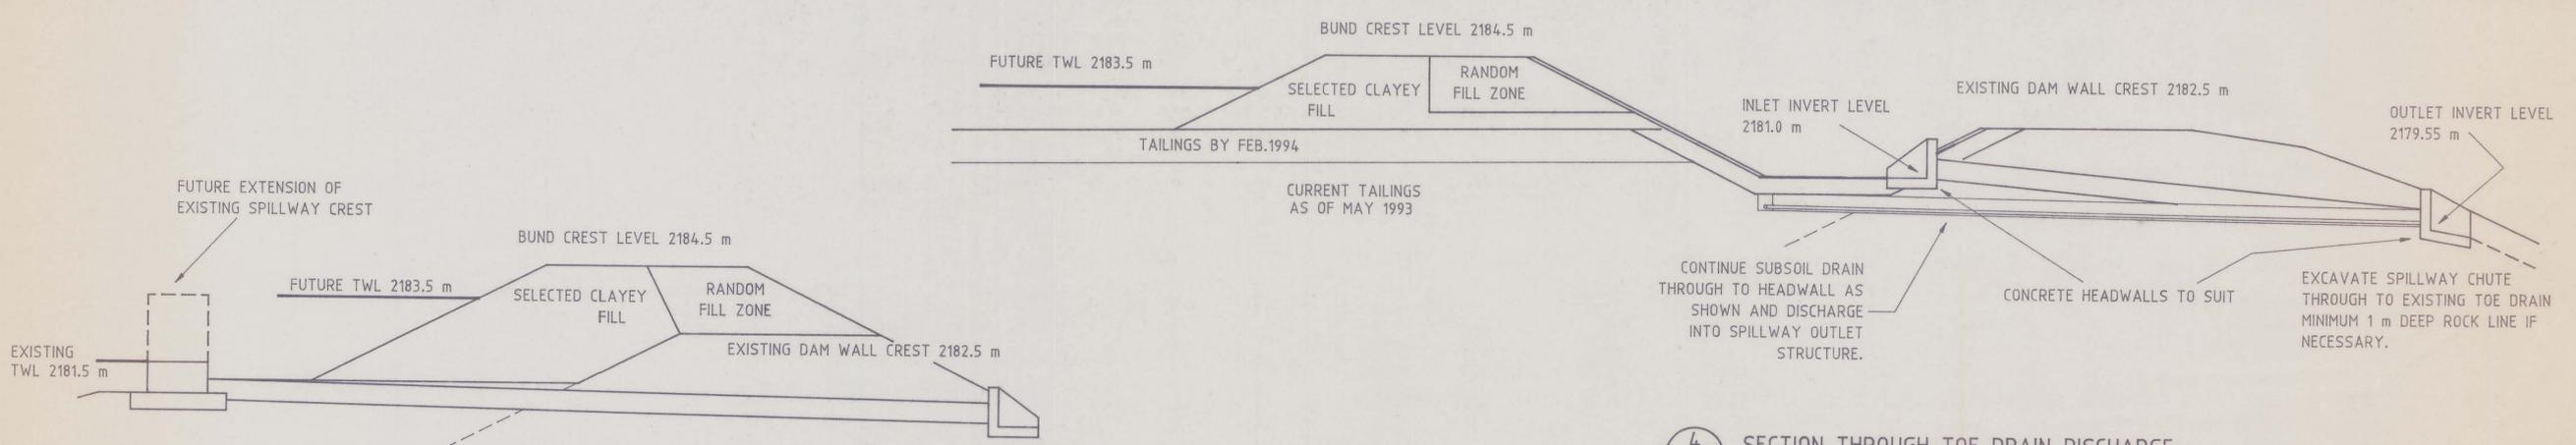

4/2 SECTION THROUGH TOE DRAIN DISCHARGE SCALE 1:100

5/2 SECTION THROUGH C DAM SPILLWAY SCALE 1:100

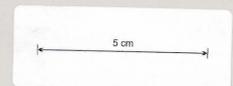

Rev. No.	Description	Date

Thompson & Brett Pty. Ltd.
 Consulting Engineers
 7 Bayfield Street, Rosny Park. 7018
 Phone (002) 446633 Fax. (002) 446221

Drawn P.J.B.	Date 07-1993	Scale AS SHOWN
Approved <i>[Signature]</i>	Director	
File RENIS-06	Geocomp P.J.B.	

Client & Project
RENISON LIMITED
 C DAM LIFT 2182.5 TO 2184.5

Drawing Title	<i>TAILINGS DAM 1993</i> F. 73418
Drawing No.	93-942-04