
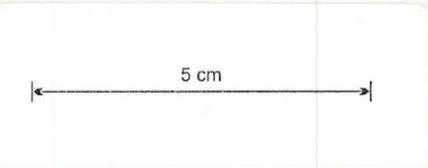


0376\_856

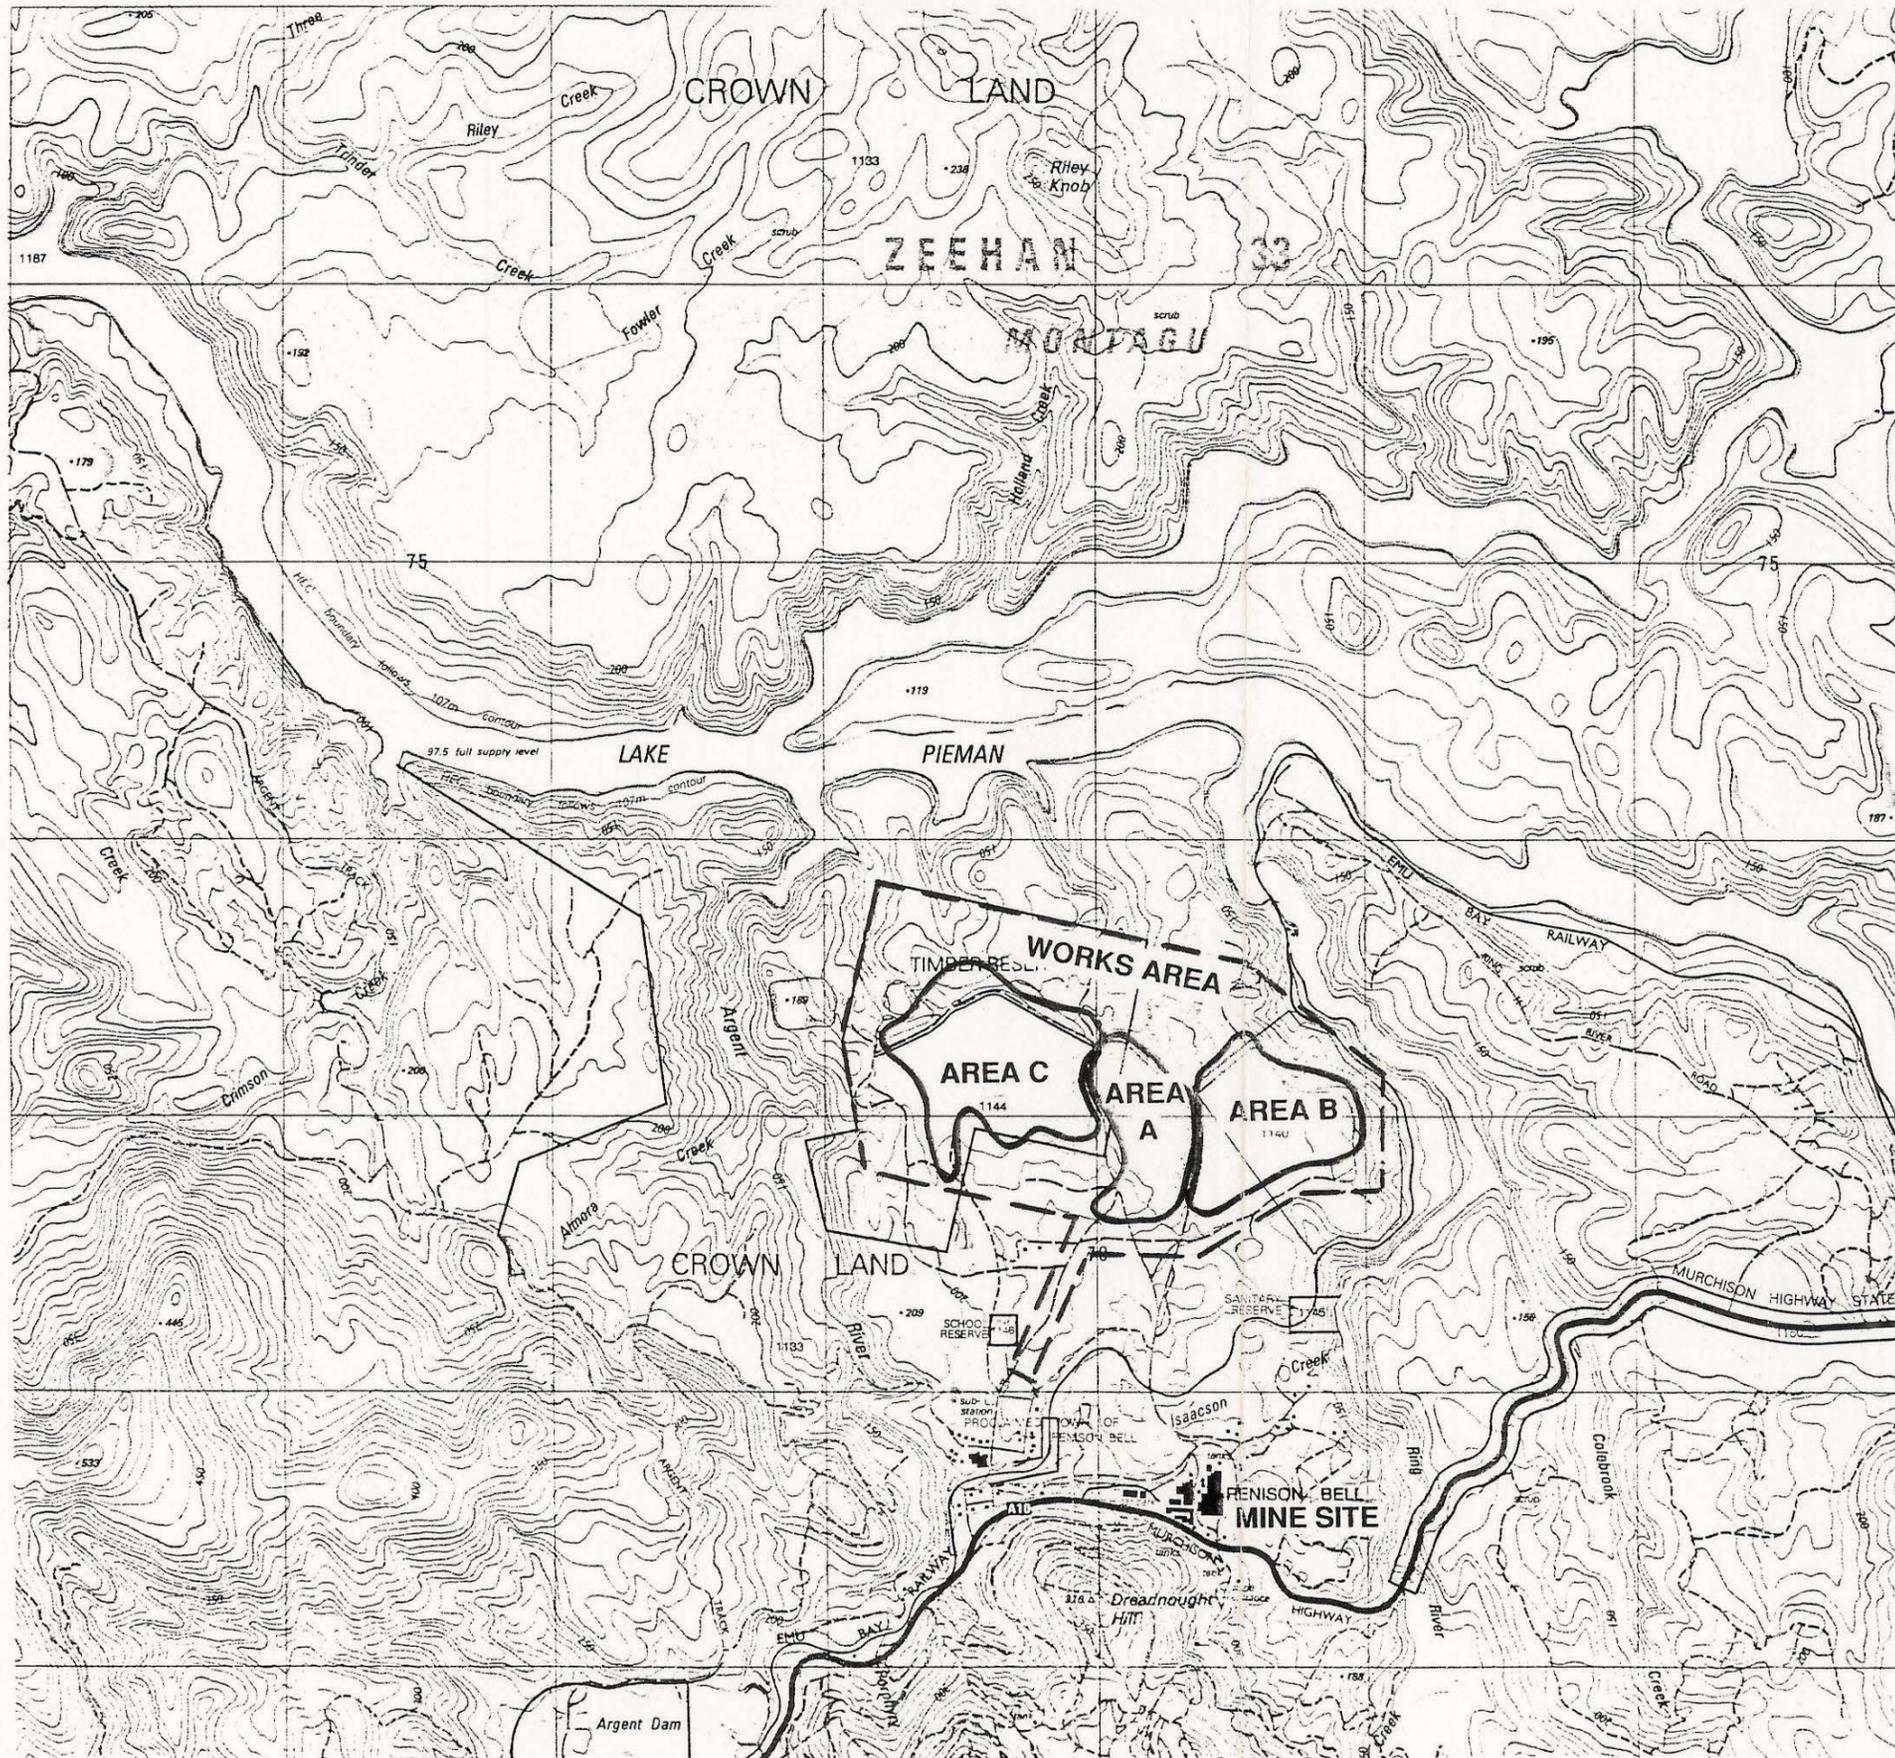

**THOMPSON & BRETT** PTY LTD  
 CONSULTING ENGINEERS  
 7 BAYFIELD STREET, ROSNY PARK  
 PHONE. (002) 446633 FAX. (002) 446221

Title  
 RENISON LIMITED  
 C DAM LIFT  
 2182.5 TO 2184.5  
 LOCALITY PLAN  
 TAILINGS DAM  
 1993  
 F. 73418

Drawn	Date 3/8/93	Scale 1:25,000
Approved <i>[Signature]</i>	Drg. No. 93-942-01	