



ARGENT RIVER

LAKE PIEMAN

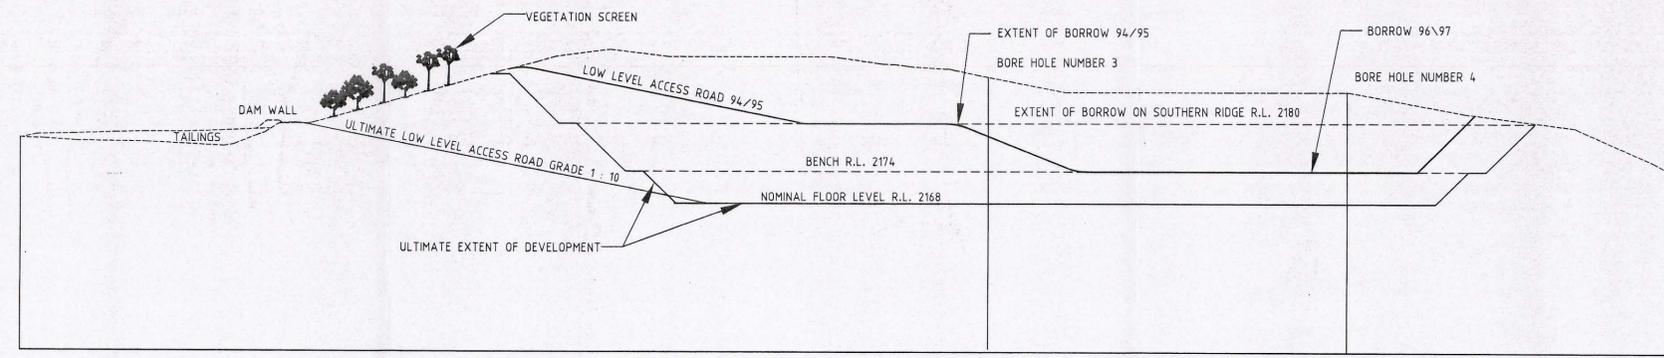


SECTION A SCALE HORZ. 1:1000 VERT. 1:500

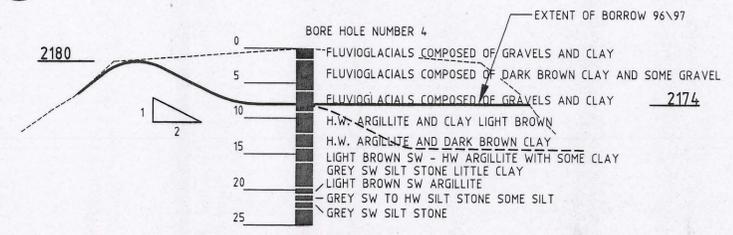


DATUM RL 2145

SECTION E SCALE HORZ 1:1000 VERT 1:500

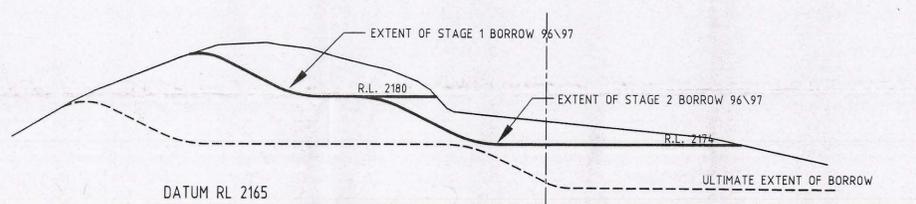


DATUM RL 2165

SECTION D SCALE HORZ 1:1000 VERT 1:500

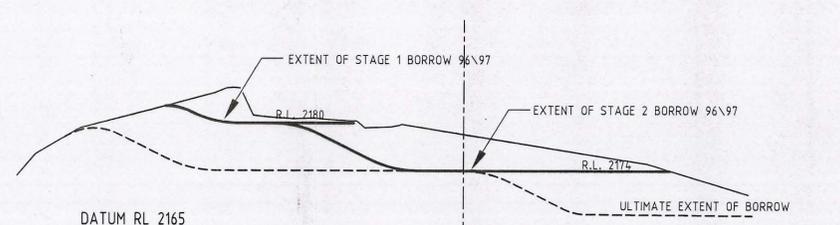

DATUM RL 2165

SECTION C SCALE HORZ 1:1000 VERT 1:500

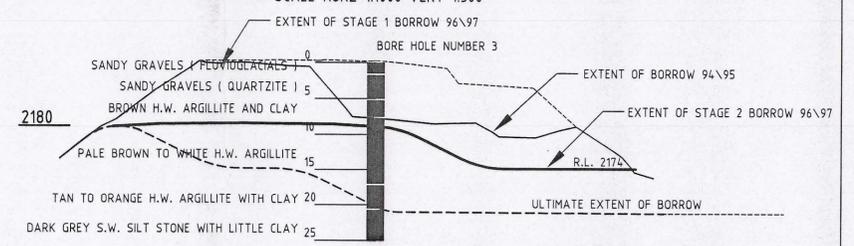


DATUM RL 2154

SECTION B SCALE HORZ 1:1000 VERT 1:500



SECTION A

50m VEGETATION SCREEN

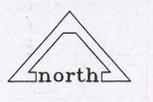

Rev. No.	Description	Date

**Thompson & Brett Pty. Ltd.**  
 Consulting Engineers  
 7 Bayfield Street, Rosny Park, 7018  
 Phone (03) 6244 6633 Fax. (03) 6244 6221

Design S.N.A.	Date OCT. 1996	Checked	Date 18/10/96	Scale 1:2000
Drawn M.R.H.	Date OCT. 1996	Checked	Date 16/10/96	File RENIS-13
Approved	[Signature]			Drg Reference 1461

Client & Project  
**RENISON LIMITED**  
 C DAM LIFT 2184.5 TO 2186.5

Drawing Title  
**CLAY BORROW AREA DEVELOPMENT**

Drawing No. 96-1461-08

0376\_865

0007/0034