


317
-04

317
-04

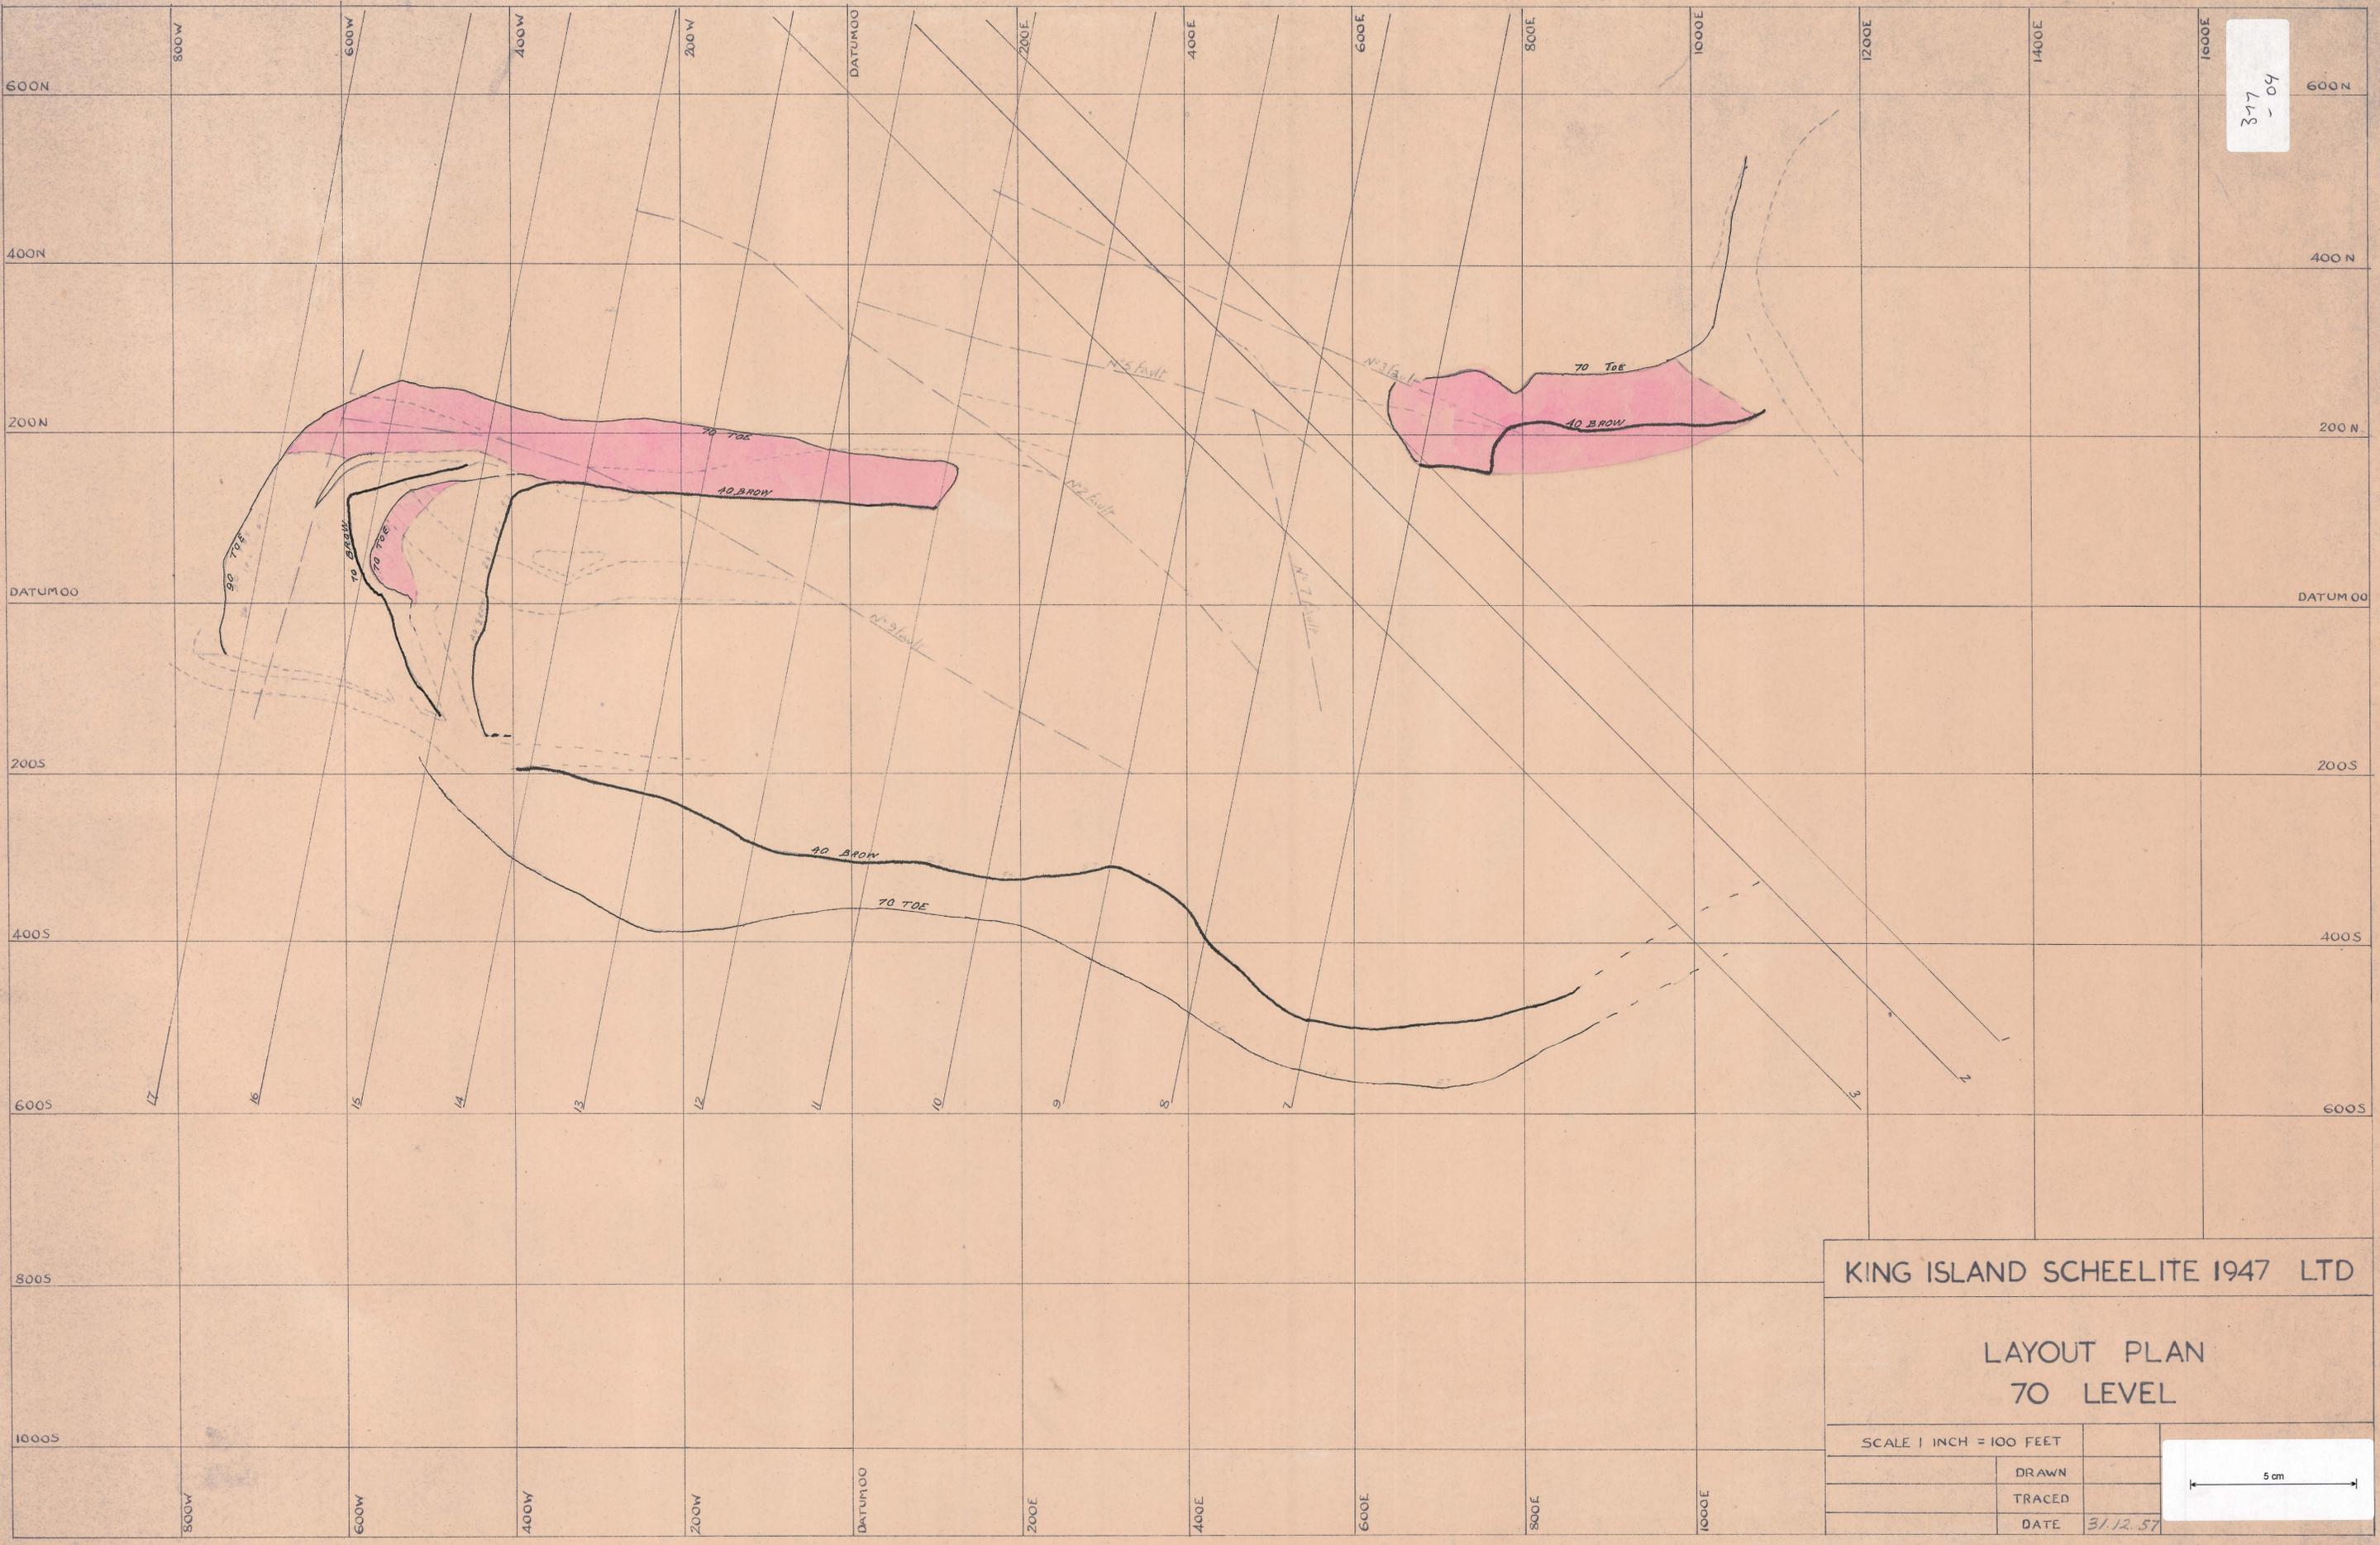

KING ISLAND SCHEELITE 1947 LTD	
LAYOUT PLAN 70 LEVEL	
SCALE 1 INCH = 100 FEET	
DRAWN	
TRACED	
DATE	31.12.57

