


3-11
L.S.

3-11
-09

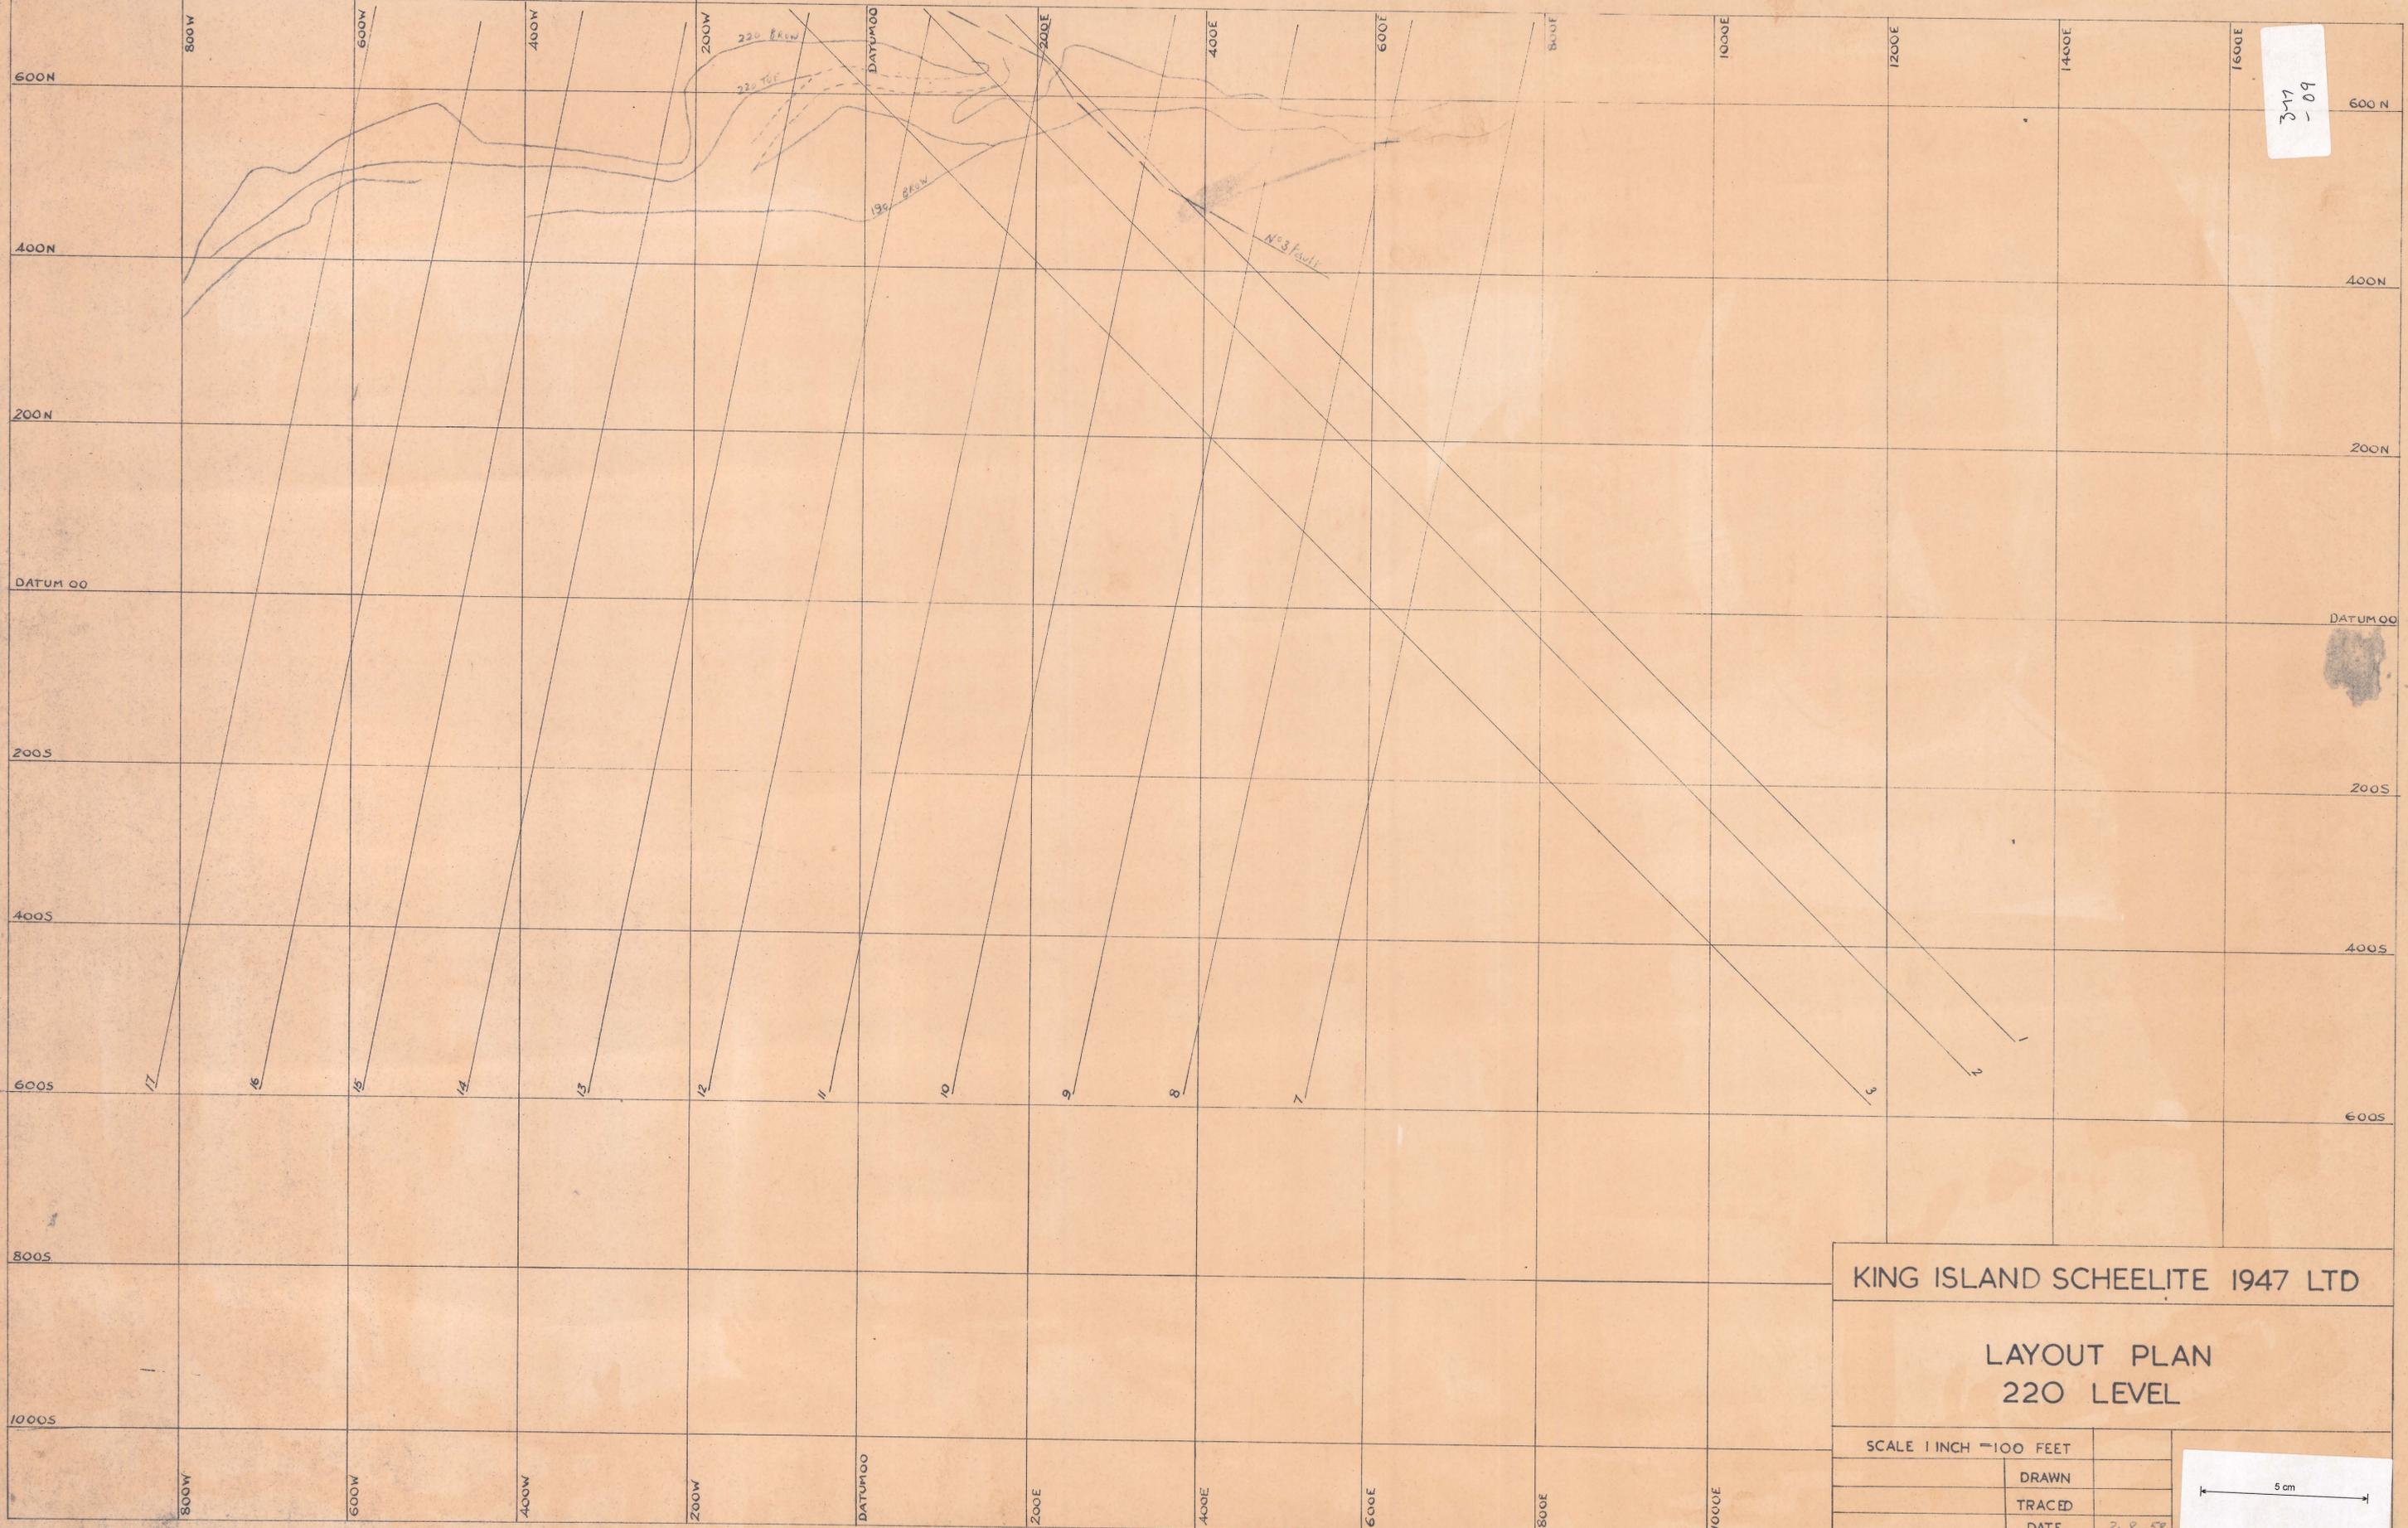

KING ISLAND SCHEELITE 1947 LTD

LAYOUT PLAN
220 LEVEL

SCALE 1 INCH = 100 FEET	
DRAWN	
TRACED	
DATE	2. 8. 58

