


CAVED AREA

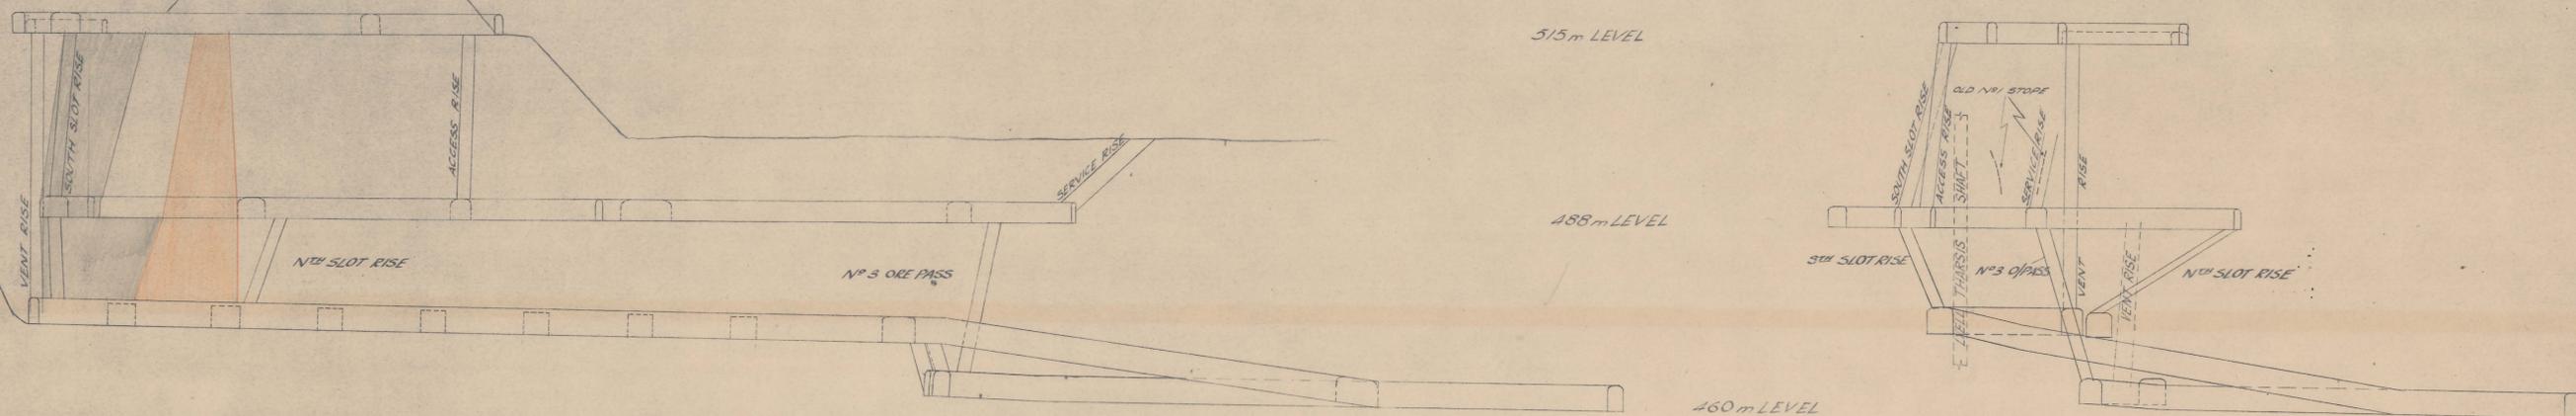


LONGITUDINAL PROJECTION
PROJECTED TO BRG OF 301°15'

CROSS SECTION
PROJECTED TO BRG OF 31°15'

MICROFILMED

0381_046

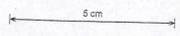

NOTE: REFERENCE LINES AT BRGS OF 301°15' & 31°15' FROM 5669-292 N 5939-040 E

Nº	DATE	APPD	APPD	APPD	AMENDMENT	MOUNT LYELL M. & R. CO. LTD. MINE DEPARTMENT	Scale: 1:500 Date: FEB '74	Surveyed:	APPROVED	DRAWING Nº
								U/G Mgr.		AI-154
								Designed: BAL.	C/M Eng	
								Traced: BAL.	C/Surr:	
								Checked:	C/Geo/:	SHEET Nº
								Checked:	Mine Supt:	Indexed Drawer Nº



LYELL THARSIS MINE
LONGITUDINAL SECTIONS

75005

0381_046