


General Plan of Works
scale 200ft to an inch

No 17 SHEET

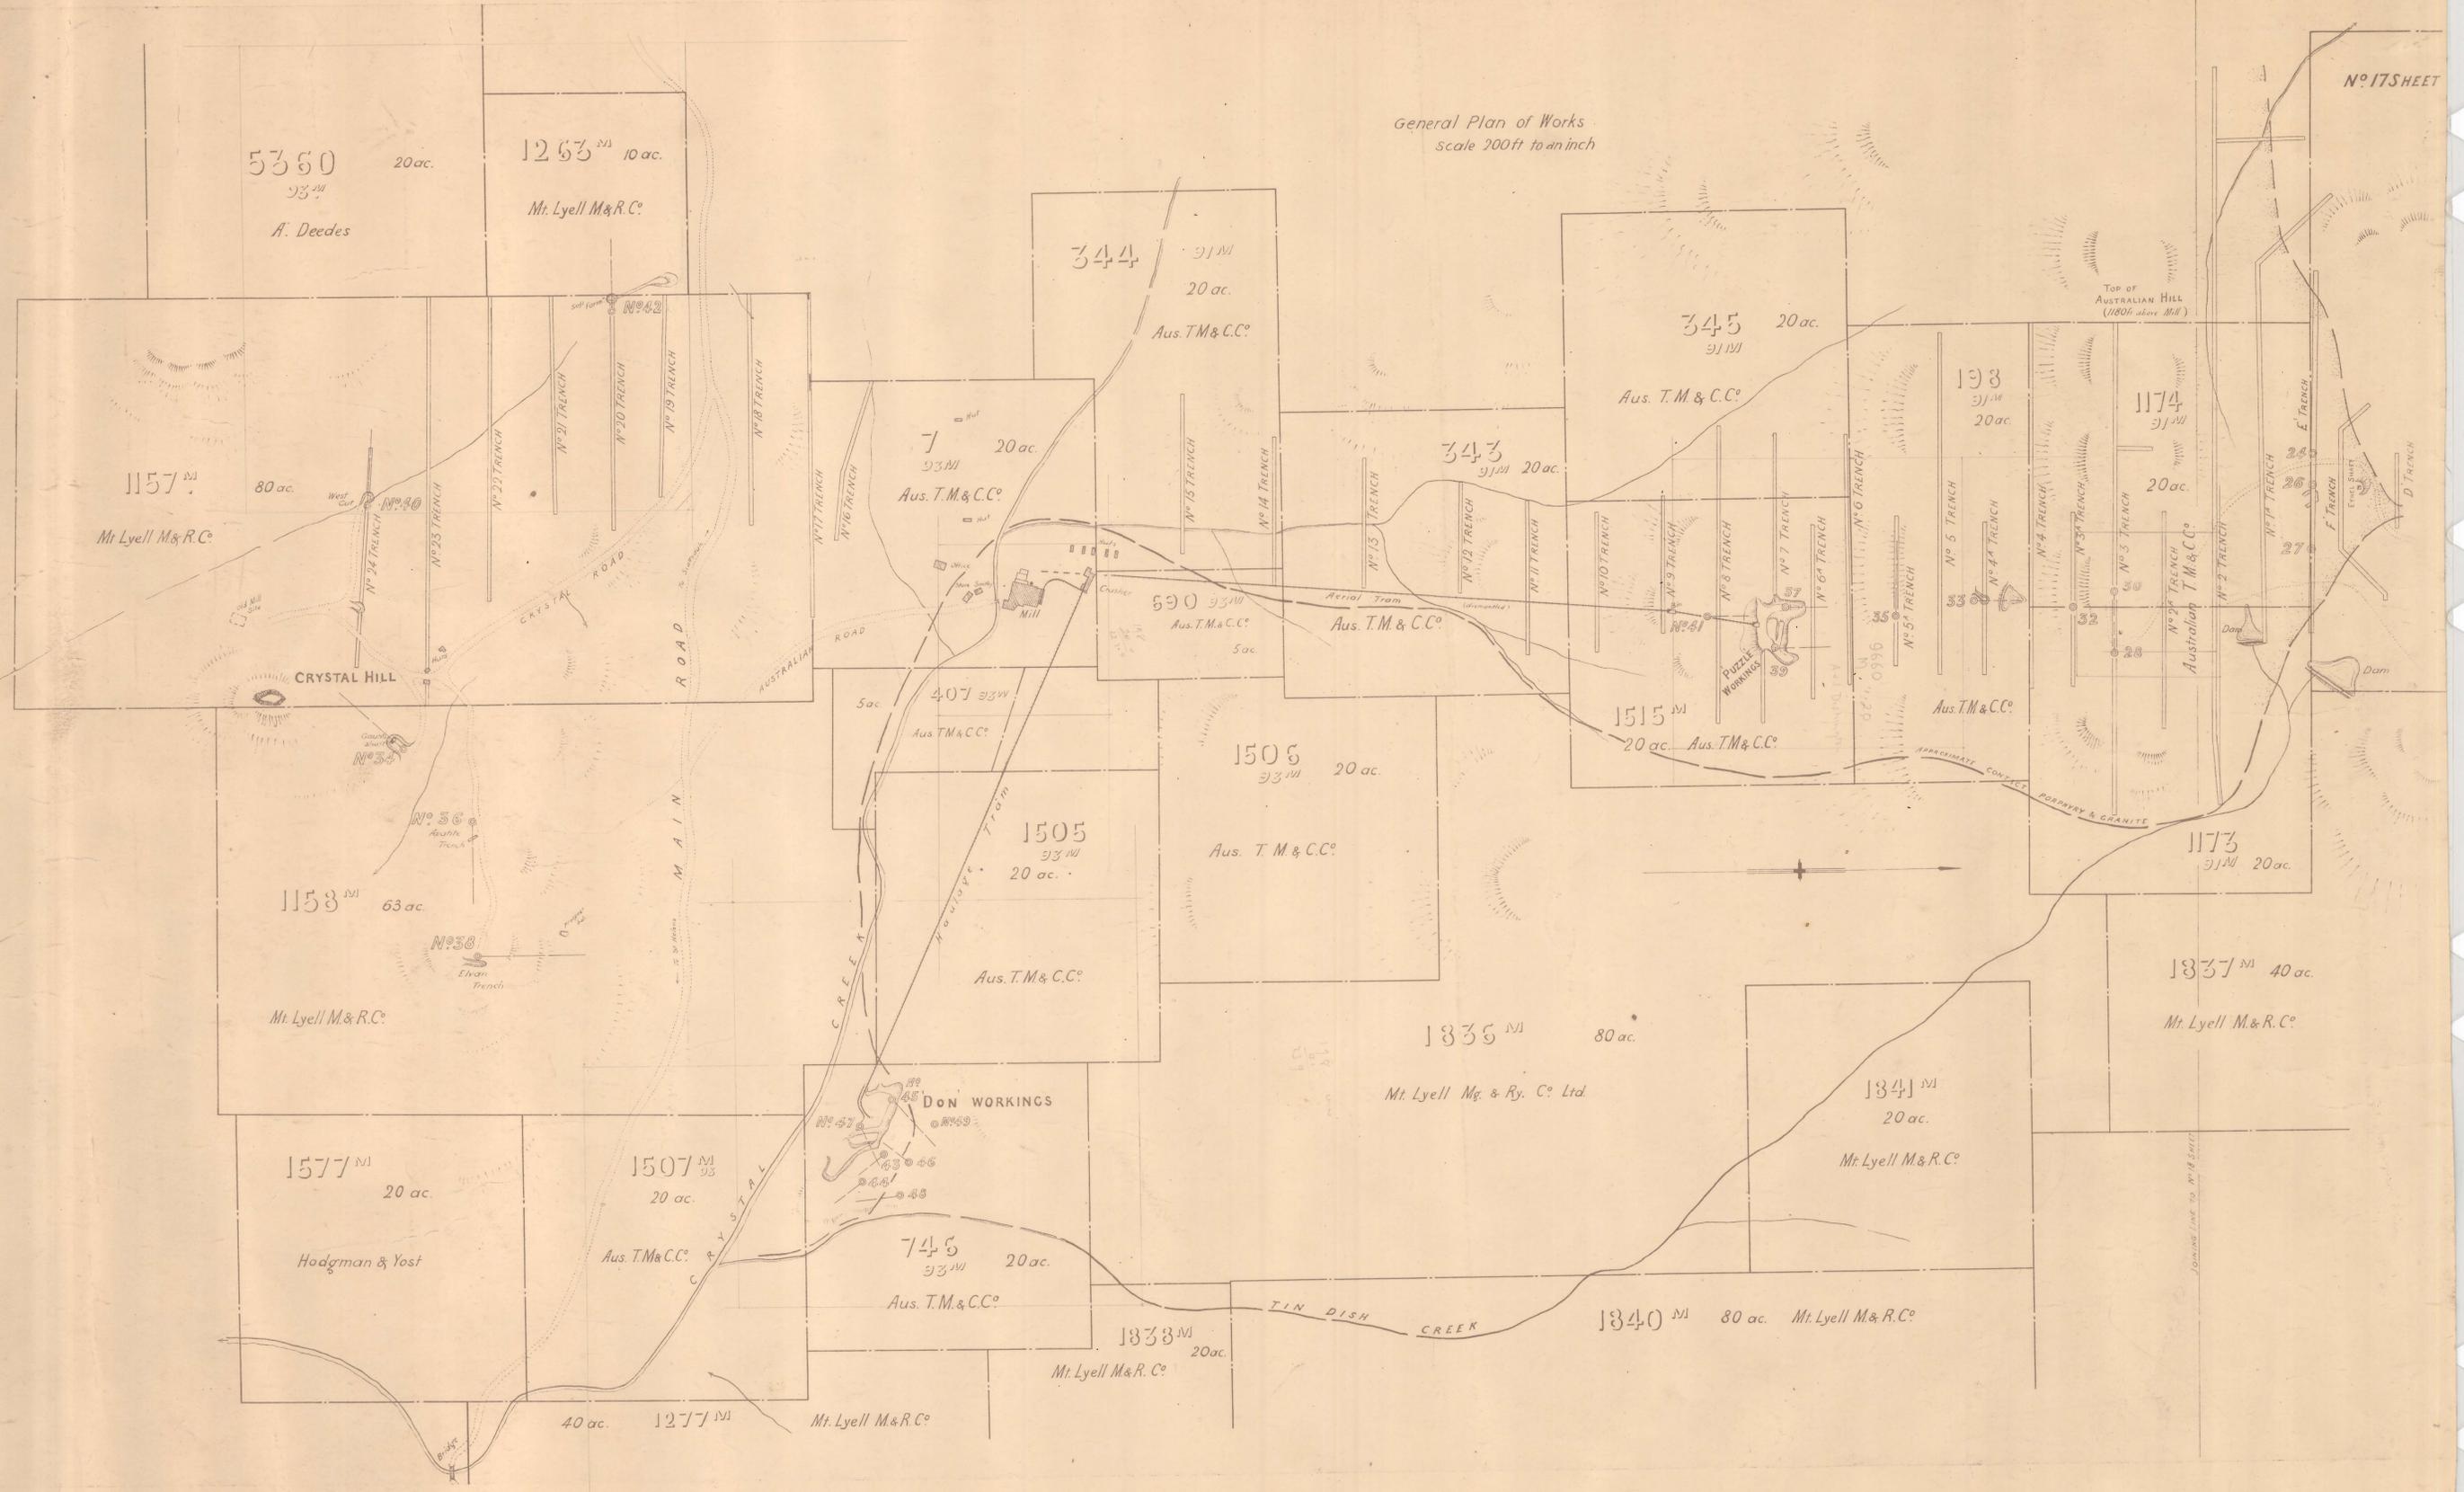

343
-16

343
-16

660
20 ac
95