

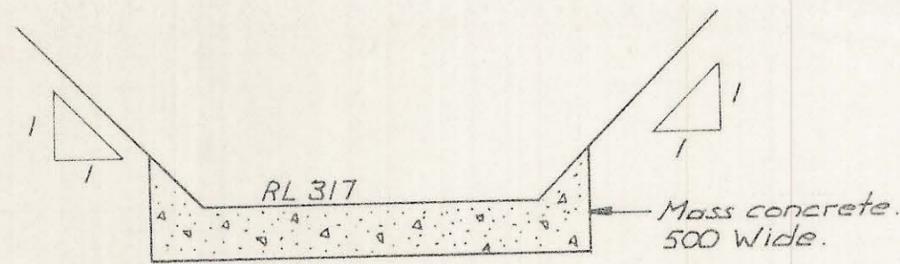


DO NOT SCALE

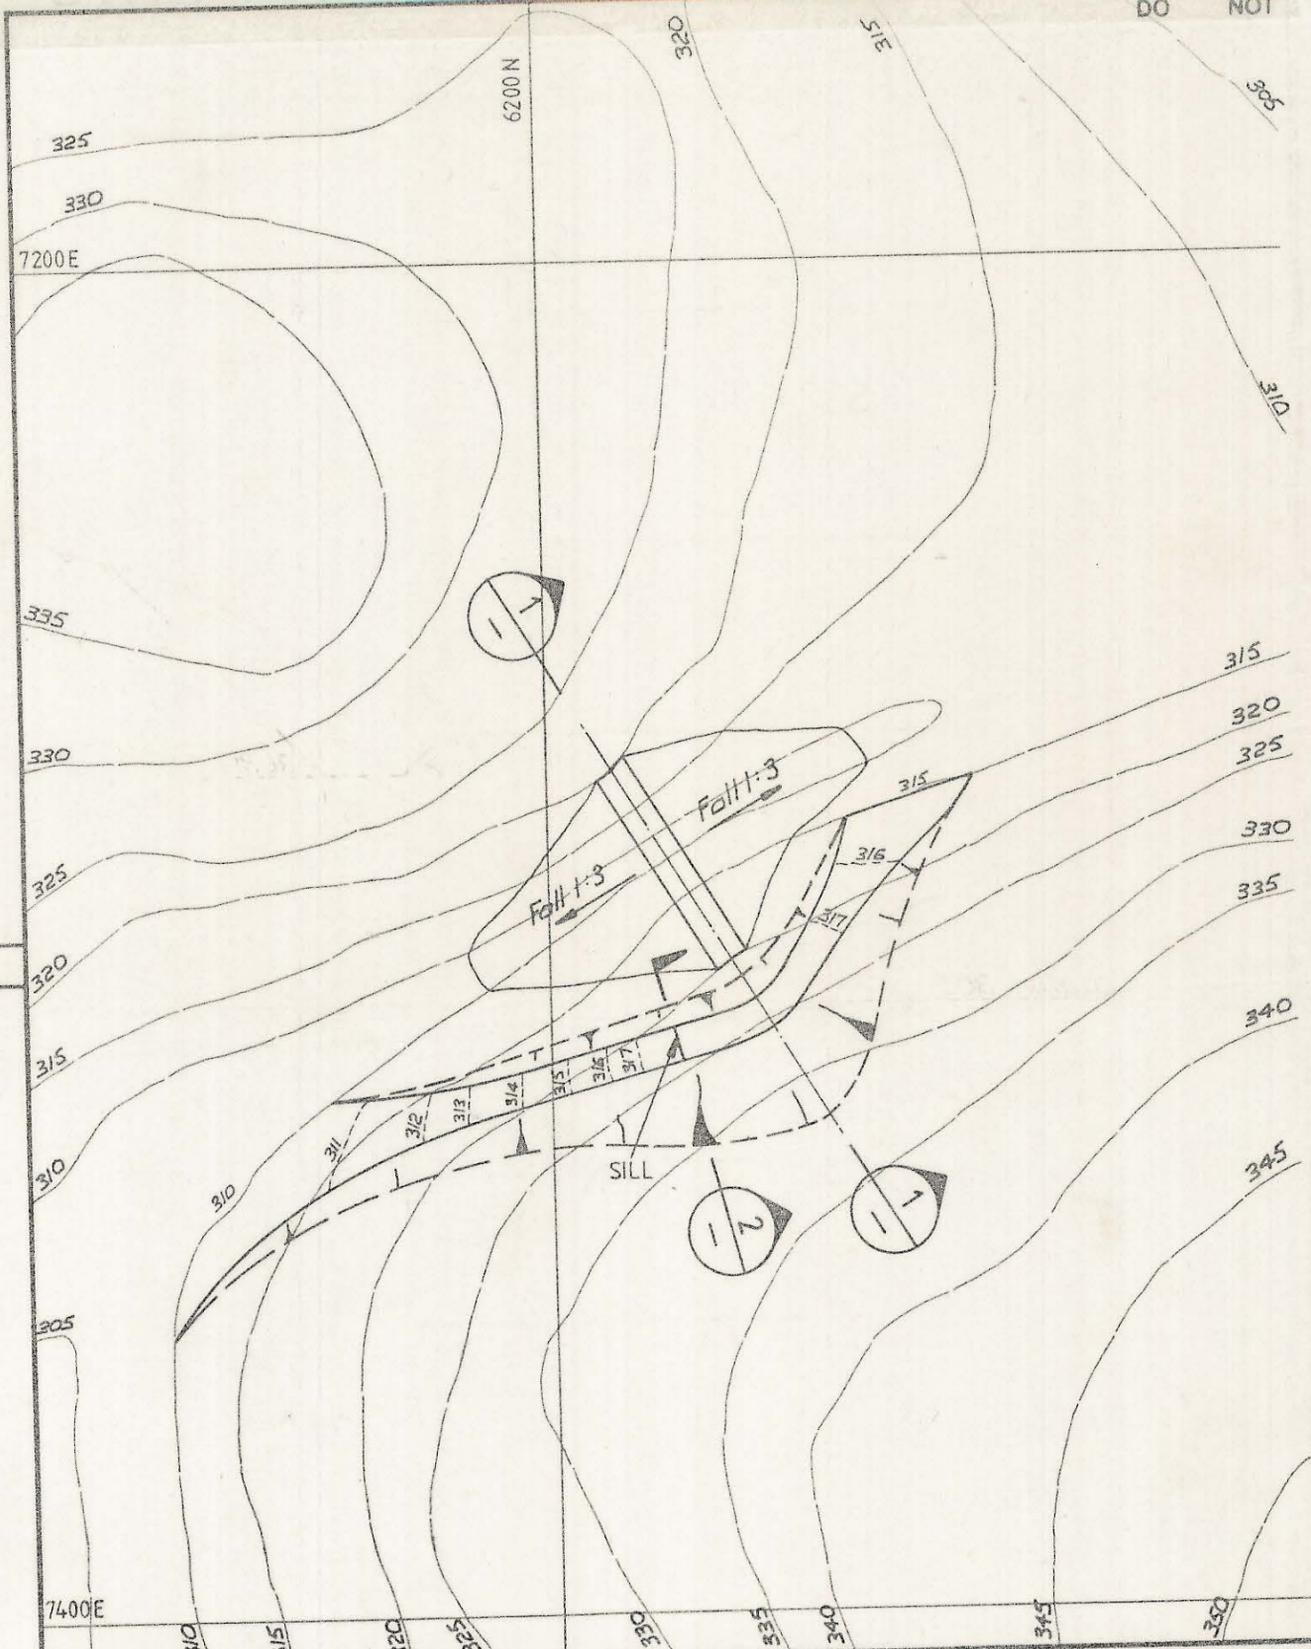


SECTION $\frac{2}{-}$

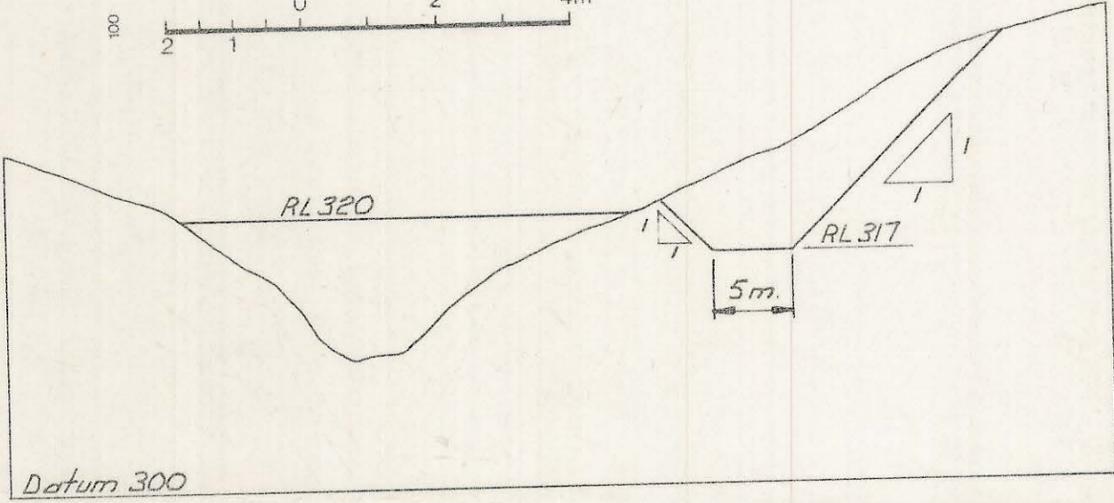

SECTION $\frac{1}{-}$

FILE 503.00/6.

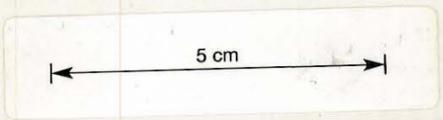

No.	REVISION	APPROVED	DATE

COPYRIGHT -
 "THIS DOCUMENT IS AND SHALL REMAIN THE PROPERTY OF GUTTERIDGE, HASKINS & DAVEY PTY LTD. THE DOCUMENT MAY ONLY BE USED FOR THE PURPOSE FOR WHICH IT WAS COMMISSIONED AND IN ACCORDANCE WITH THE TERMS OF ENGAGEMENT FOR THE COMMISSION. UNAUTHORIZED USE OF THIS DOCUMENT IN ANY FORM WHATSOEVER IS PROHIBITED ©."

GUTTERIDGE HASKINS & DAVEY PTY LTD
 CONSULTING ENGINEERS - PLANNERS - SURVEYORS
 ADELAIDE · BRISBANE · CAIRNS · CANBERRA · DARWIN · HOBART
 LAUNCESTON · MELBOURNE · PERTH · SYDNEY · TOWNSVILLE

SCALE: 1:1000
 0 20 40m

DRAWN - A.B.C. /10/80
 TRACED
 DRAFT CHECK JWS /10/80
 ENGR DESIGN D.E.S. /10/80
 ENGR CHECK VWJ /10/80

CLIENT AND JOB
 TITLE

SAVAGE RIVER MINES
EMERGENCY TAILINGS DAM
PROPOSED DAM & SPILLWAY

APPROVED: [Signature] DATE 15/10/80

SIZE A3
 DRG. NO. 4442-2-1

REV