



1 2 3 4 5 6 7 8 9 10 11 12


A  
B  
C  
D  
E  
F  
G  
H

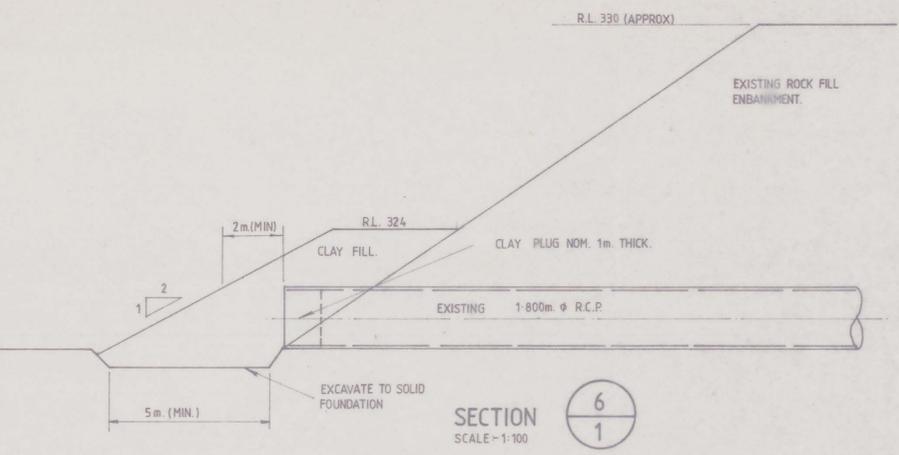


SECTION 6/1  
SCALE=1:100

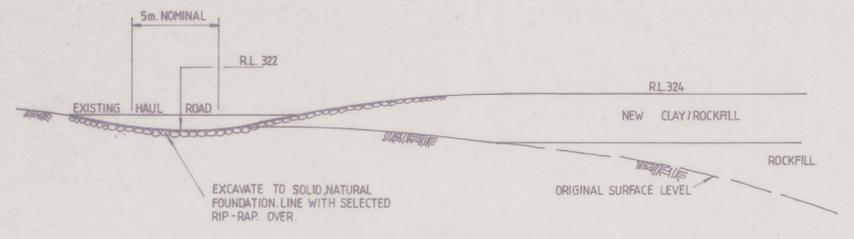


SECTION 4/1

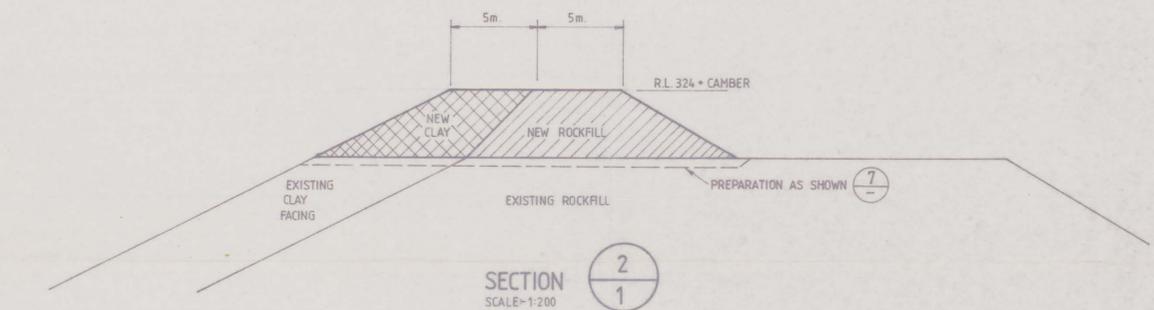


SECTION 2/1  
SCALE=1:200

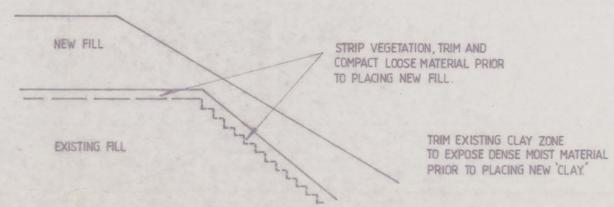

DETAIL 7  
SCALE=1:200

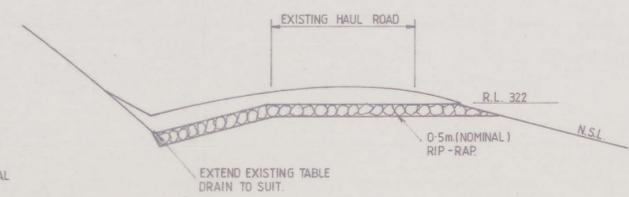


SECTION 5/1

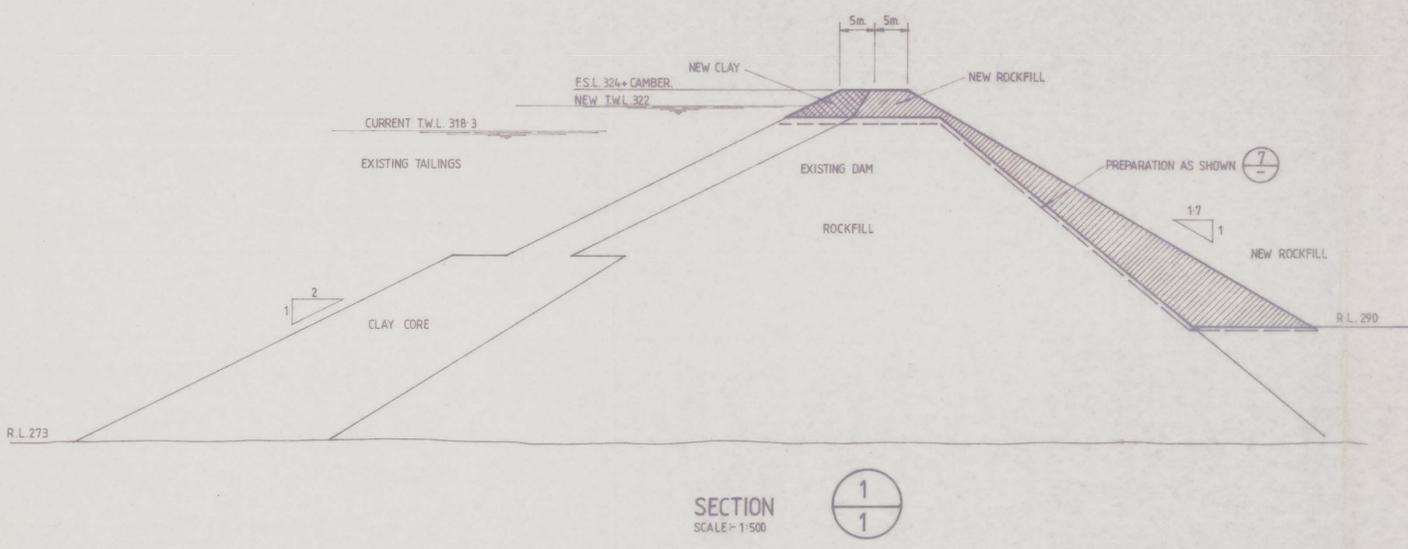

SECTION 1/1  
SCALE=1:500

CAMBER DETAILS

TOP OF DAM R.L. 324 + CAMBER	CAMBER
00	0
50	0.25
100	0.40
200	0.50
300	0.40
400	0.25
450	0

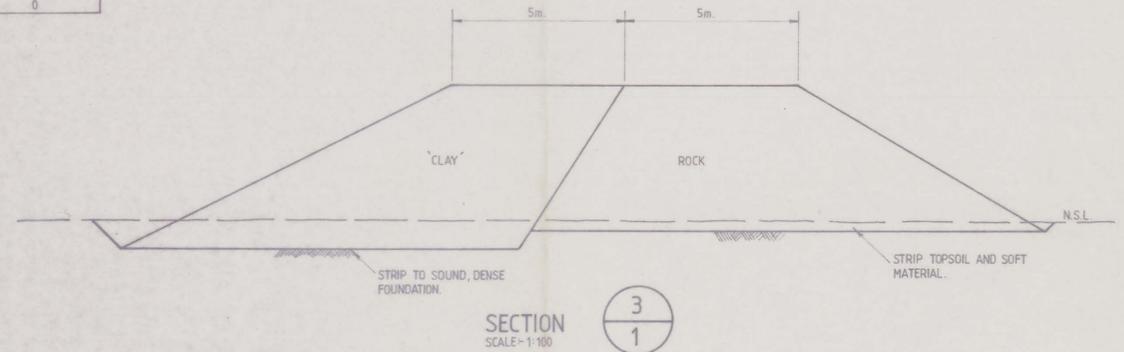

SECTION 3/1  
SCALE=1:100



F515/5/3  
8-6-90

Designed	DMB	4/89	<b>David Brett &amp; Associates</b> Consulting Engineers  2 Bruelands Court, South Hobart, Tas. 7004 Phone (002) 233 818, Fax (002) 231 390	Client <b>Savage River Mines</b> Project <b>EMERGENCY TAILINGS DAM RAISING</b> Title <b>DAM DETAILS - PROPOSED</b>	Scale	AS SHOWN	REVISION SHEET DRAWING NUMBER <b>5008-001-3</b>
Drawn					Sheet Size	A1	
Checked					Drawing Number		
Approved							
Date							

0400\_133

0006/61