



- ZONE MATERIAL
- ① SELECTED LARGE BOULDERS
 - ② "FLOW THROUGH" ROCKFILL - SEGREGATED COARSE, HARD ROCK
 - ③ SELECTED HARD ROCK
 - ④ GENERAL ROCK WASTE
 - ⑤ GENERAL WASTE

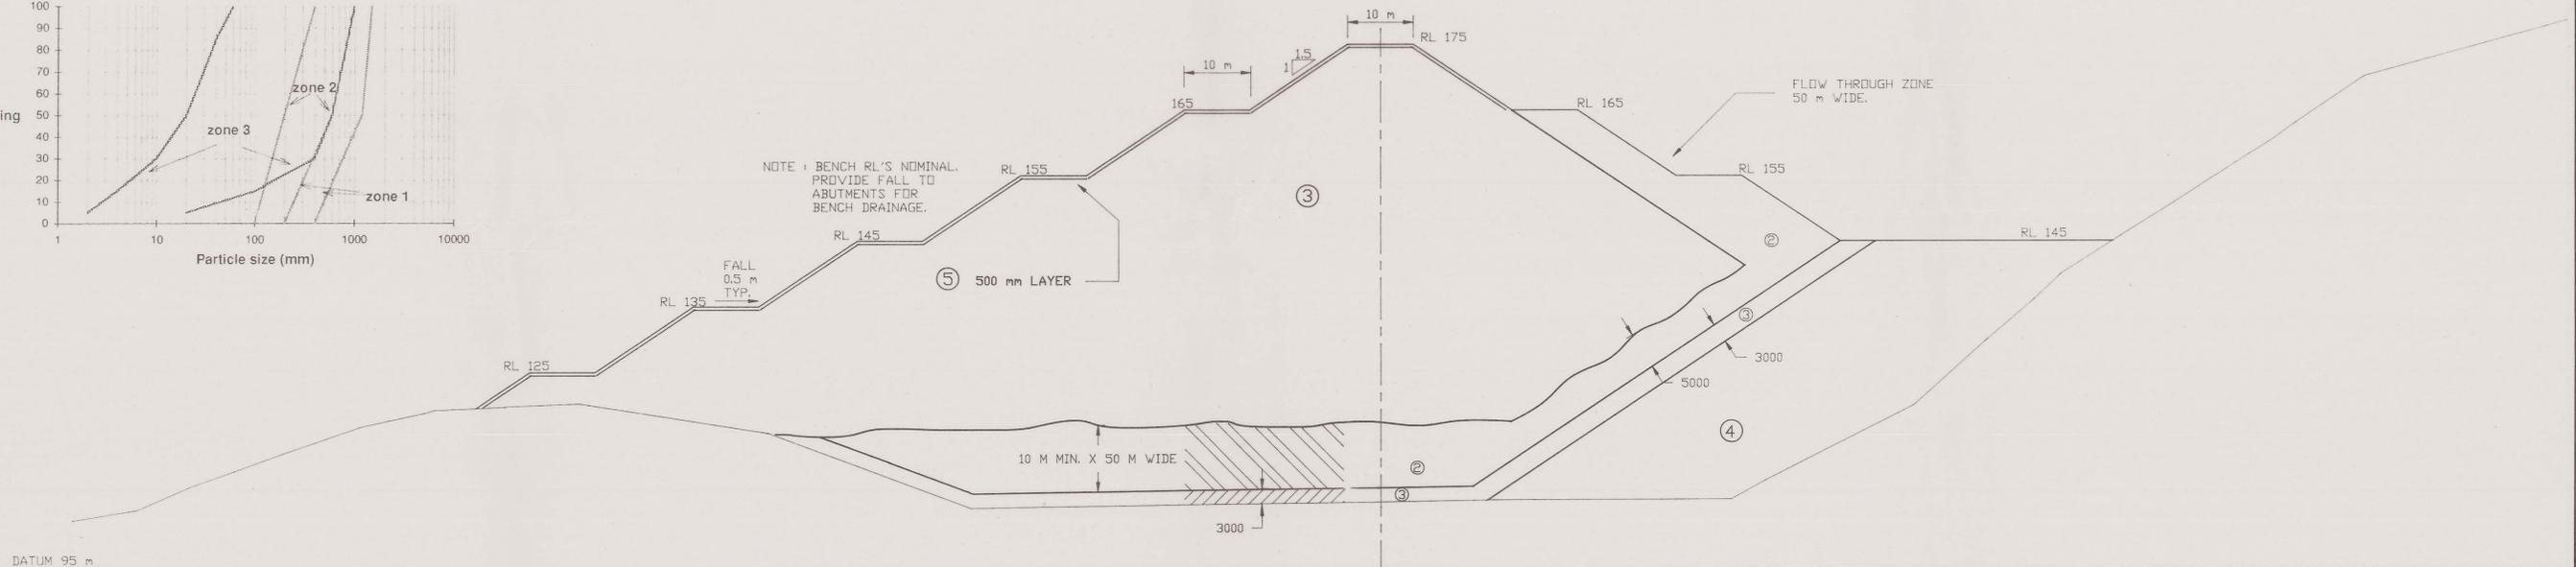


CH 160
 2/02 SCALE 1:500

Rockfill Grading Curves

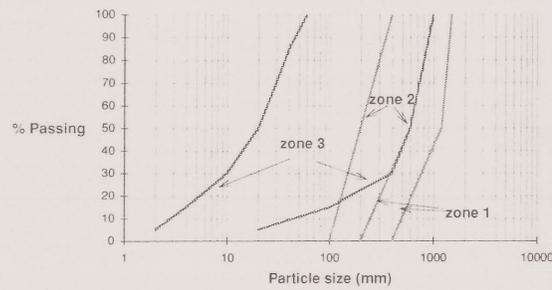

CH 320
 1/02 SCALE 1:500

FILL EXISTING RIVER BED WITH ZONE 2 MIN. 50 m WIDE AND 10 m DEEP.

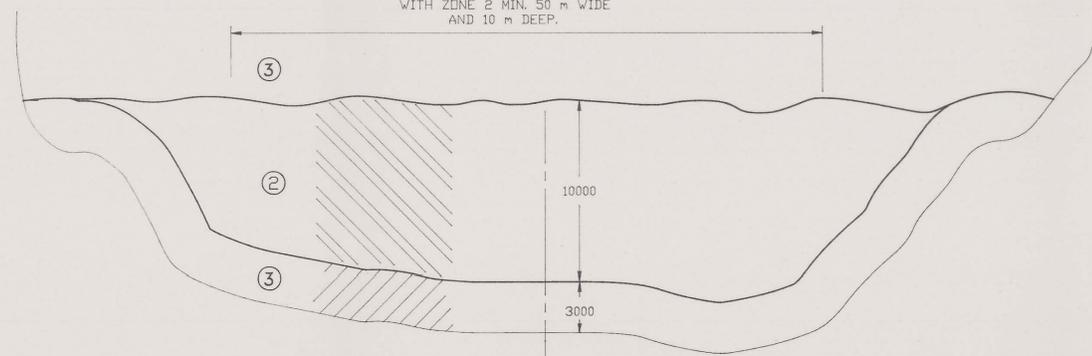


TYPICAL SECTION THROUGH BRODERICK CREEK BED

3/02 NOT TO SCALE

THOMPSON & BRETT PTY LTD
 CONSULTING ENGINEERS
 7 BAYFIELD STREET, ROSNY PARK
 PHONE. (002) 446633 FAX. (002) 446221

Title
 SAVAGE RIVER MINES
 BRODERICK CREEK DUMP
 PROPOSED SPILLWAY
 "FLOW THROUGH" DAM
 DETAILS

Drawn RTP/PJB	Date 01-1991	Scale 1:500
Approved DTP	Org. No. 90-411-04	ACEA

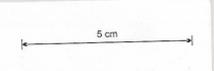

0400_137

0006/65