




STAGE 1

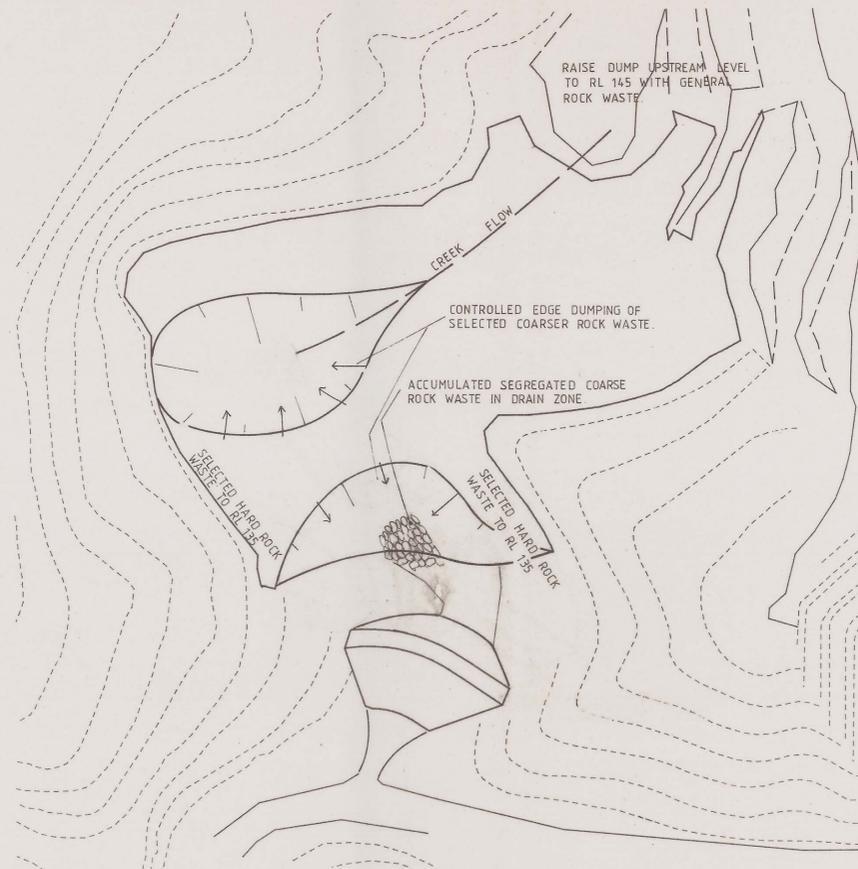


STAGE 2

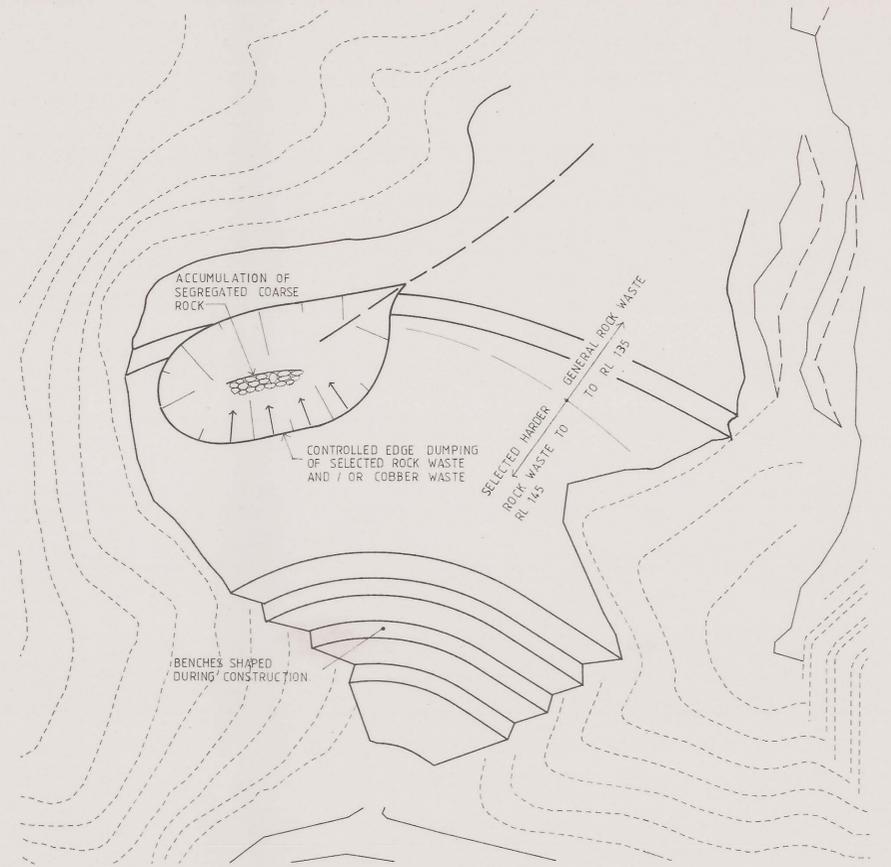

STAGE 3

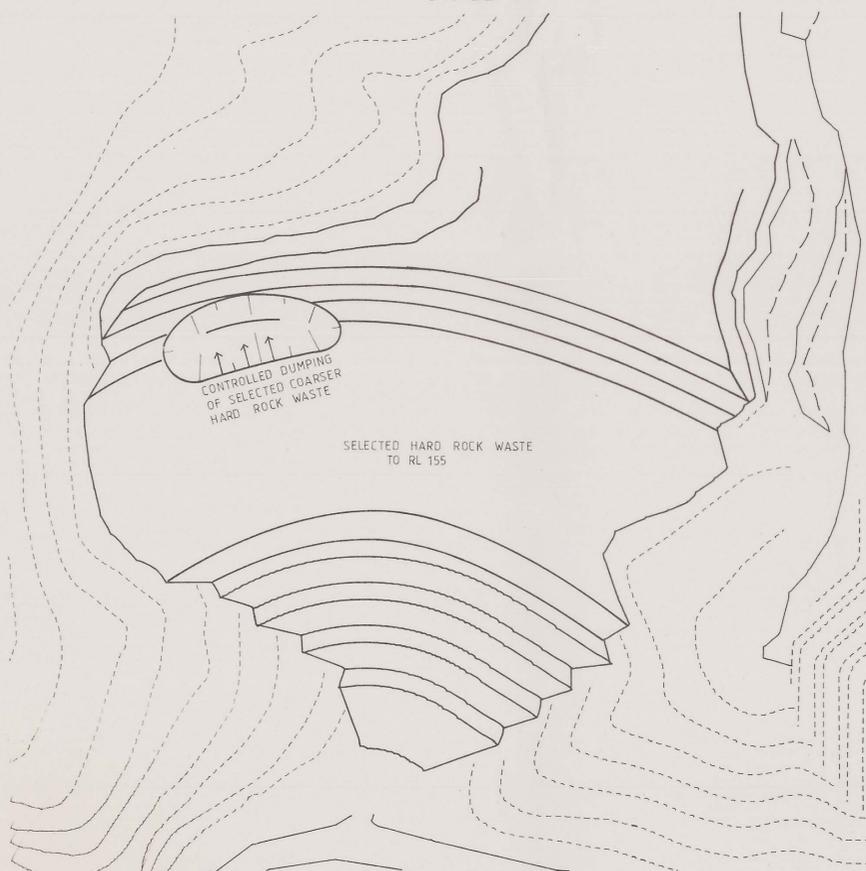


STAGE 4

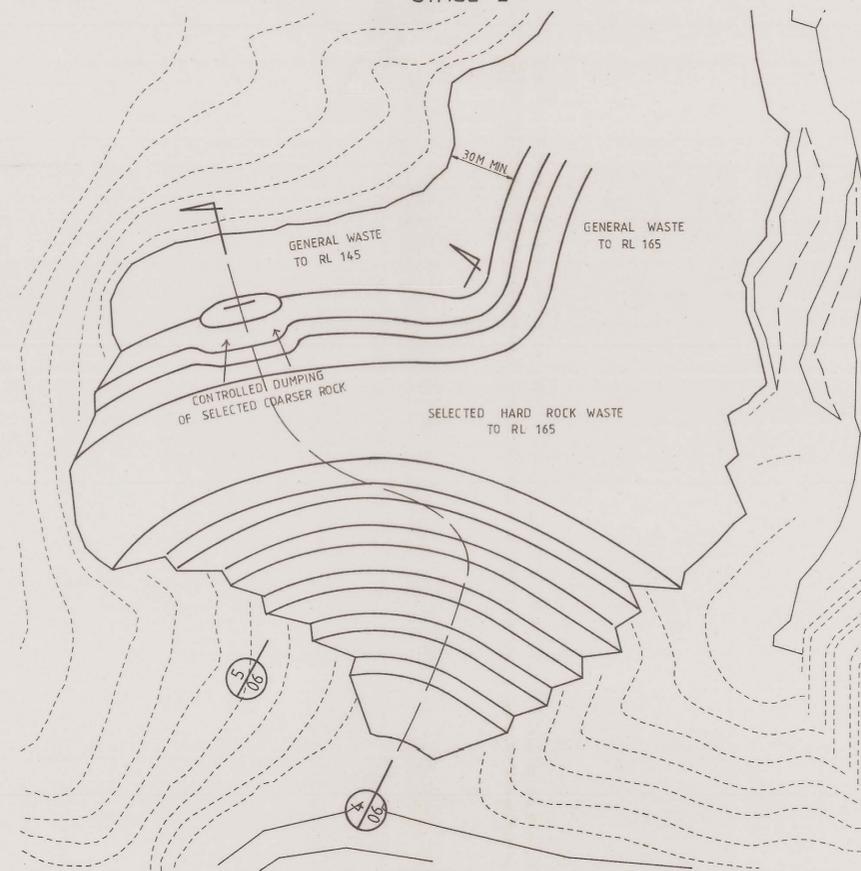

STAGE 5

REFER TO DRG. NO. 90-411-01
FOR
STAGE 6
COMPLETED DAM

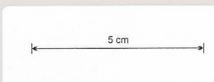

THOMPSON & BRETT PTY LTD
CONSULTING ENGINEERS
7 BAYFIELD STREET, ROSNY PARK
PHONE: (002) 446633 FAX: (002) 446221

Title
SAVAGE RIVER MINES
BRODERICK CREEK DUMP
PROPOSED SPILLWAY
CONSTRUCTION STAGING PLANS

Drawn RTP / DB / CAF	Date 01 1991	Scale 1:2000
Approved D. Brett	Org. No. 90-411-05	ACEA

0400_138

0006/66