


4
05 LONG. SECTION THRU DRAIN ZONE

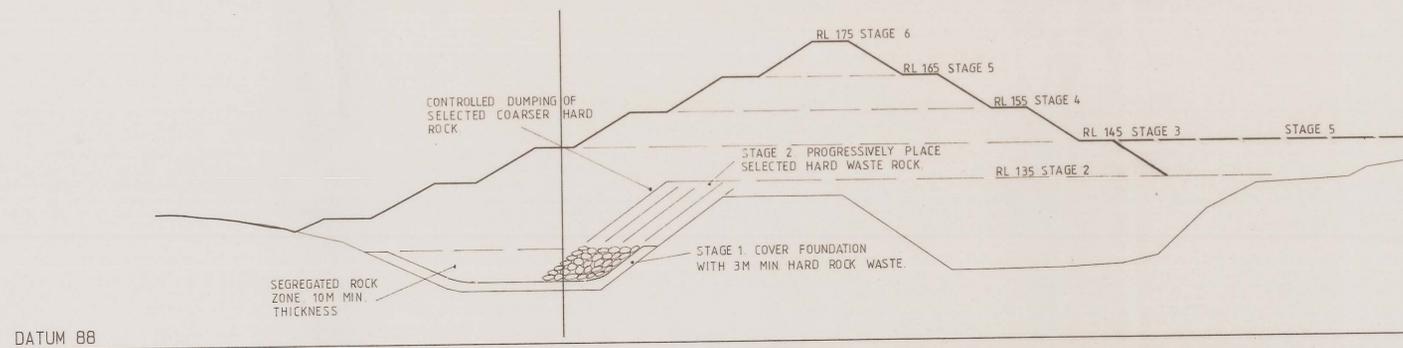

5
05 X-SECT. THRU DRAIN ZONE

5 cm

THOMPSON & BRETT PTY LTD
CONSULTING ENGINEERS
7 BAYFIELD STREET, ROSNY PARK
PHONE: (002) 446633 FAX: (002) 446221

Title
SAVAGE RIVER MINES
BRODERICK CREEK DUMP 67
PROPOSED SPILLWAY
"FLOW THROUGH" DAM
STAGED CONSTRUCTION-CROSS SECTIONS

| | | |
|--------------------------------|-----------------------|-----------------|
| Drawn DB / CAF | Date 01-1991 | Scale 1:1000 |
| Approved <i>[Signature]</i> | Org. No. 90-411-06 | |

SAVAR-01