


0006/69


0400\_141

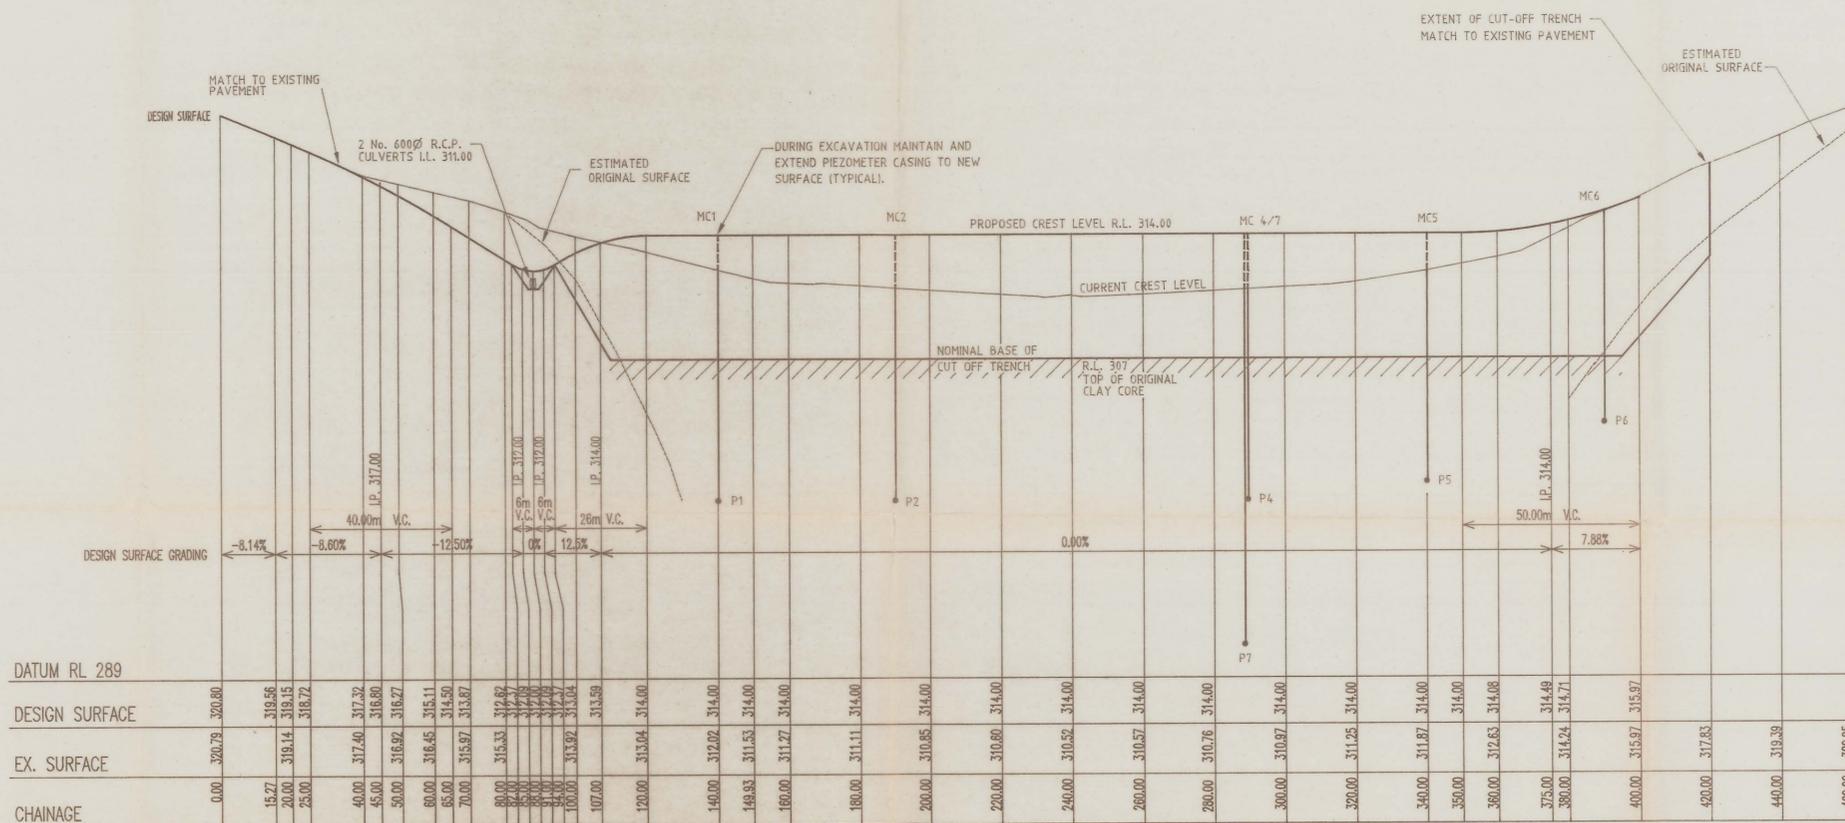

LONGITUDINAL SECTION MAIN CREEK TAILINGS DAM

SCALES HOR 1 : 1000 VER 1 : 200

NOTE: CUT OFF TRENCH DEPTH NOMINAL R.L. 307 TO BE CONTINUED ON SITE

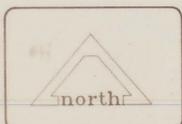

Rev. No.	Description	Date

**Thompson & Brett Pty. Ltd.**  
 Consulting Engineers  
 7 Bayfield Street, Rosny Park. 7018  
 Phone (002) 446633 Fax. (002) 446221

Drawn	E.B.	Date	06 . 1993	Scale	AS SHOWN
Approved	<i>[Signature]</i>	Director			
File	Geocomp				

Client & Project  
**SAVAGE RIVER MINES  
 MAIN CREEK TAILINGS DAM  
 RAISING TO R.L. 314**

Drawing Title	DAM LONG SECTION
Drawing No.	93-938-02