
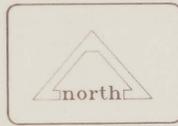
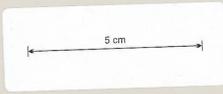


0006/71

0400\_143

ZONE	DESCRIPTION
①	SELECTED CLAY
②	RANDOM ROCK FILL
③	SELECTED COARSE ROCK FILL (RIP RAP)

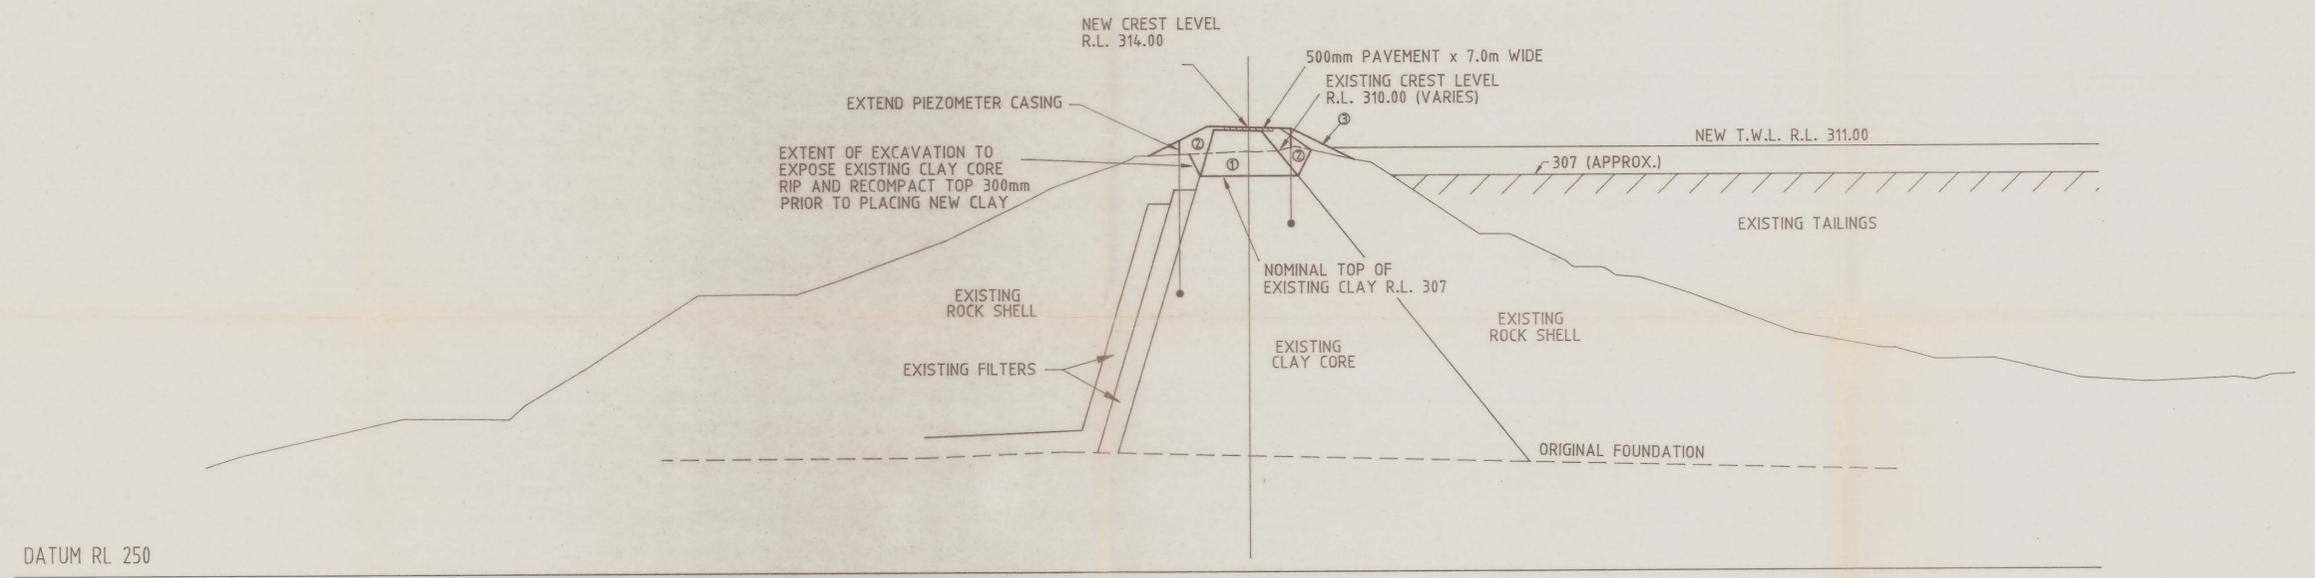

Rev. No.	Description	Date

**Thompson & Brett Pty. Ltd.**  
 Consulting Engineers  
 7 Bayfield Street, Rosny Park. 7018  
 Phone (002) 446633 Fax. (002) 446221

Drawn	E.B.	Date	06 . 1993	Scale	1:500
Approved	<i>[Signature]</i>			Director	
File	Geocomp				

Client & Project  
 SAVAGE RIVER MINES  
 MAIN CREEK TAILINGS DAM  
 RAISING TO R.L. 314

Drawing Title	TYPICAL CROSS SECTION
Drawing No.	93-938-04