


0006/0074

0400_146


REFER PLAN FOR CAPPING EXTENT

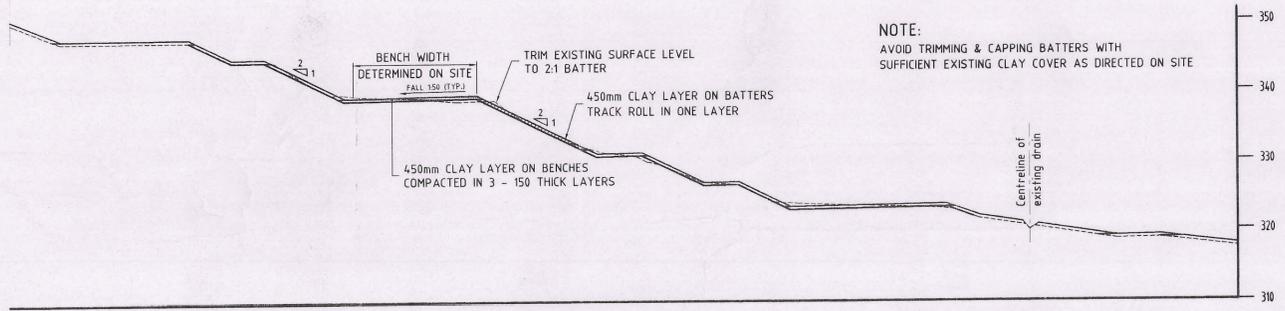


SECTION A
SCALES 1:500 H
1:500 V

NOTE:
AVOID TRIMMING & CAPPING BATTERS WITH SUFFICIENT EXISTING CLAY COVER AS DIRECTED ON SITE


450mm CLAY LAYER OVER TAILINGS
REFER SPECIFICATION
EXTENT SHALL BE AS DIRECTED ON SITE BY SUPERINTENDENT

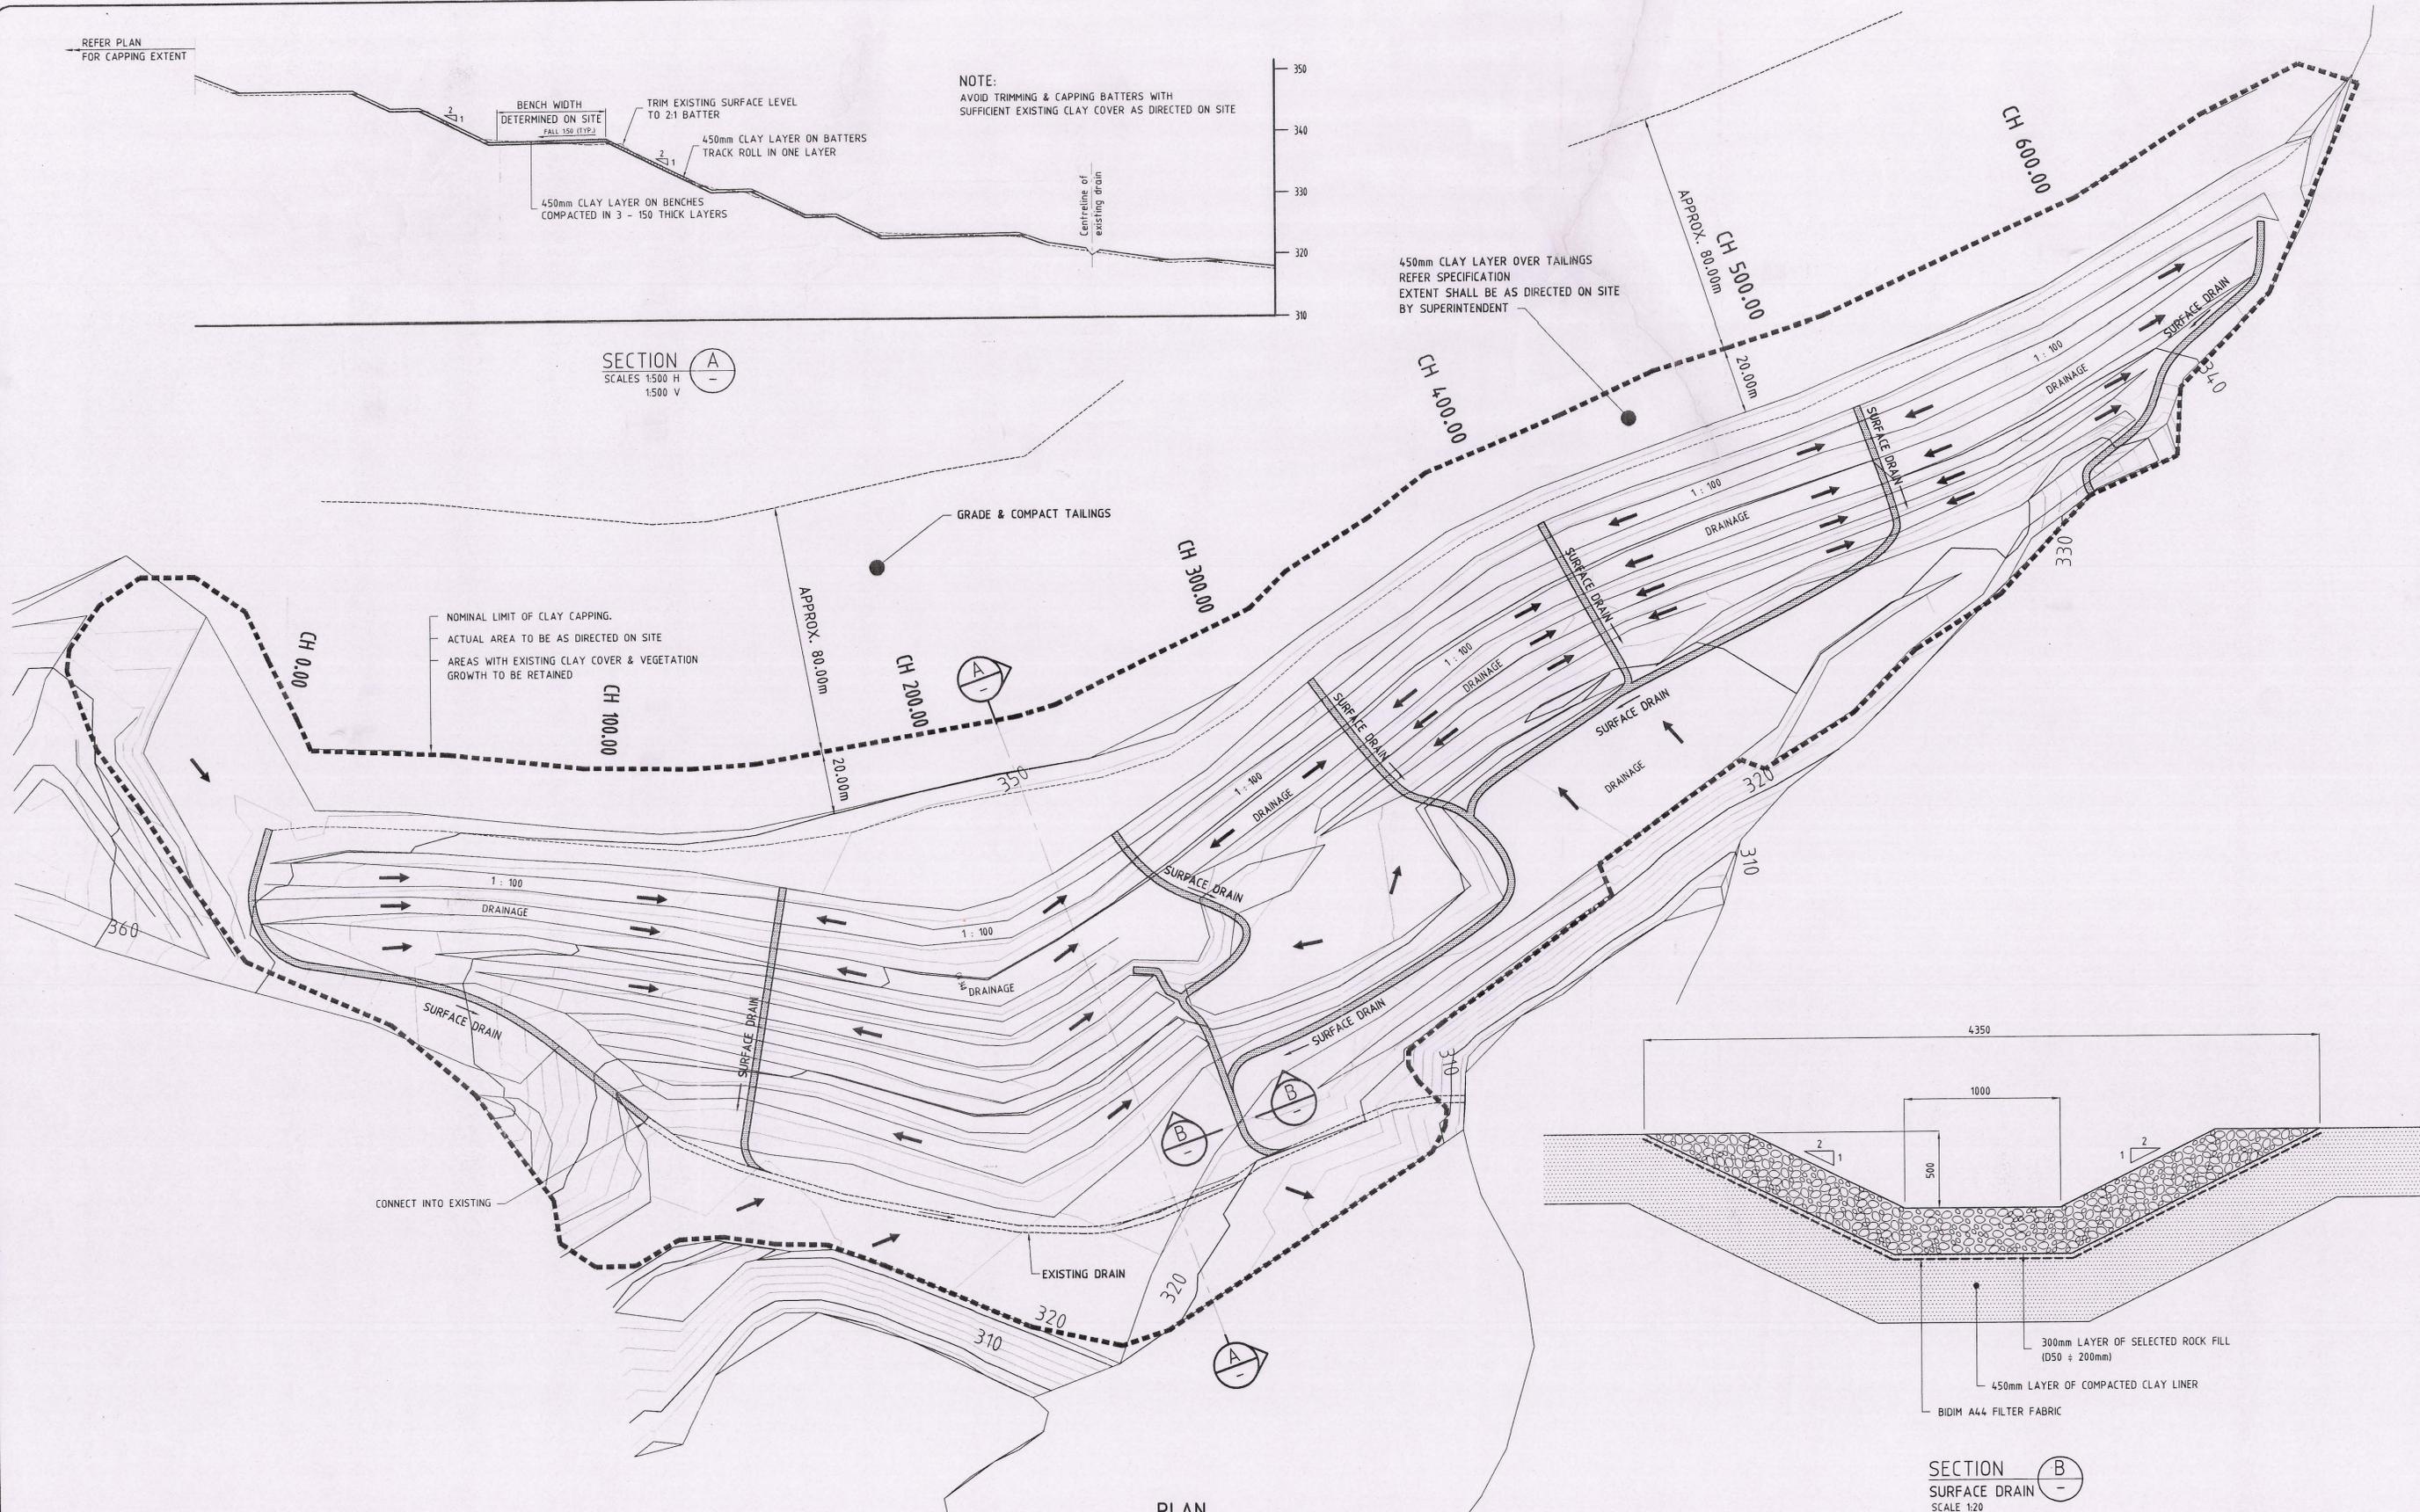

PLAN
SCALE 1:1000

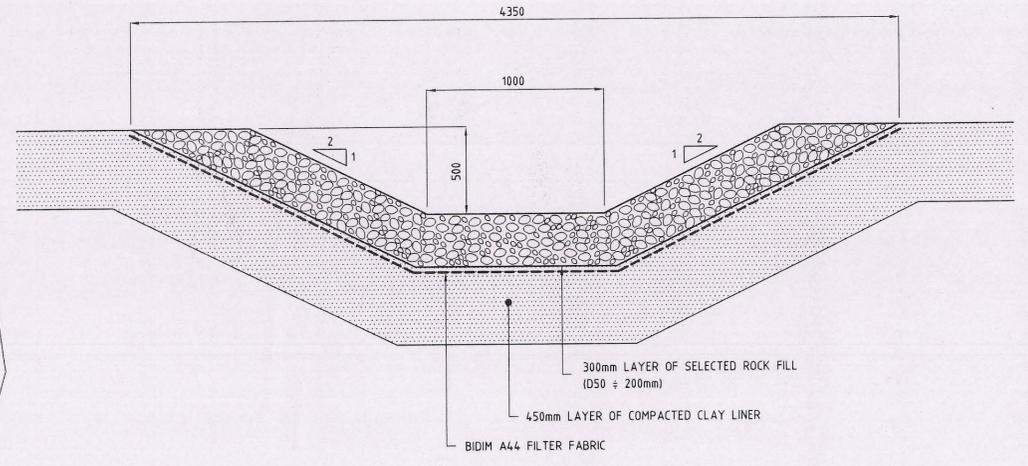

SECTION B
SURFACE DRAIN
SCALE 1:20

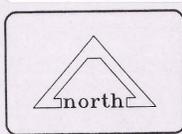

Rev. No.	Description	Date

Thompson & Brett Pty. Ltd.
 Consulting Engineers
 7 Bayfield Street, Rosny Park, 7018
 Phone (03) 6244 6633 Fax. (03) 6244 6221

Design B.J.B./D.M.B.	Date 25.11.96	Checked [Signature]	Date 2-12-96	Scale AS SHOWN
Drawn B.T.S.	Date 25.11.96	Checked [Signature]	Date 12/1/96	File SAVAR-19
Approved [Signature]	Director			Drg Reference

Client & Project
SAVAGE RIVER MINE
 ENVIRONMENTAL REHABILITATION WORKS
 CAPPING OF SAVAGE MAIN DAM

Drawing Title
PLAN & SECTIONS

Drawing No. **93 - 938 - 07**