


DESCRIPTION	EASTING	NORTHING	RADIUS
T.P. 1	7508.854	5453.228	N.A.
T.P. 1	7502.789	5461.716	N.A.
I.P. 2	7478.412	5444.118	30.000
T.P. 2	7489.485	5472.000	N.A.
T.P. 3	7481.548	5475.152	N.A.
I.P. 3	7467.662	5480.667	62.000
T.P. 4	7452.789	5479.251	N.A.
T.P. 5	7434.341	5477.511	N.A.
I.P. 4	7421.381	5476.262	200.000
T.P. 6	7408.508	5473.288	N.A.
T.P. 7	7406.629	5472.856	N.A.
I.P. 5	7402.413	5471.882	10.000
T.P. 8	7398.818	5474.288	N.A.
T.P. 9	7372.158	5492.133	N.A.
I.P. 6	7369.828	5494.221	100.000
T.P. 10	7365.742	5496.080	N.A.
T.P. 11	7345.628	5507.448	N.A.
I.P. 7	7341.451	5509.809	50.000
T.P. 12	7337.799	5512.921	N.A.
T.P. 13	7331.463	5518.320	N.A.
I.P. 8	7327.261	5521.902	100.000
T.P. 14	7322.688	5524.999	N.A.
T.P. 15	7297.726	5541.909	N.A.
I.P. 9	7287.755	5548.664	65.000
T.P. 16	7280.866	5558.453	N.A.
T.P. 17	7272.897	5569.970	N.A.
I.P. 10	7239.798	5617.446	380.000
T.P. 18	7222.318	5672.626	N.A.
T.P. 19	7210.174	5718.981	N.A.
I.P. 11	7208.301	5716.897	200.000
T.P. 20	7206.798	5722.917	N.A.
T.P. 21	7204.455	5732.306	N.A.
I.P. 12	7199.689	5751.716	200.000
T.P. 22	7198.705	5771.702	N.A.
T.P. 23	7197.398	5808.768	N.A.
I.P. 13	7195.272	5847.581	105.000
T.P. 24	7228.702	5888.420	N.A.
T.P. 25	7263.859	5916.954	N.A.
I.P. 14	7285.962	5936.667	100.000
T.P. 26	7291.917	5967.874	N.A.
I.P. 15	7295.130	5983.416	N.A.

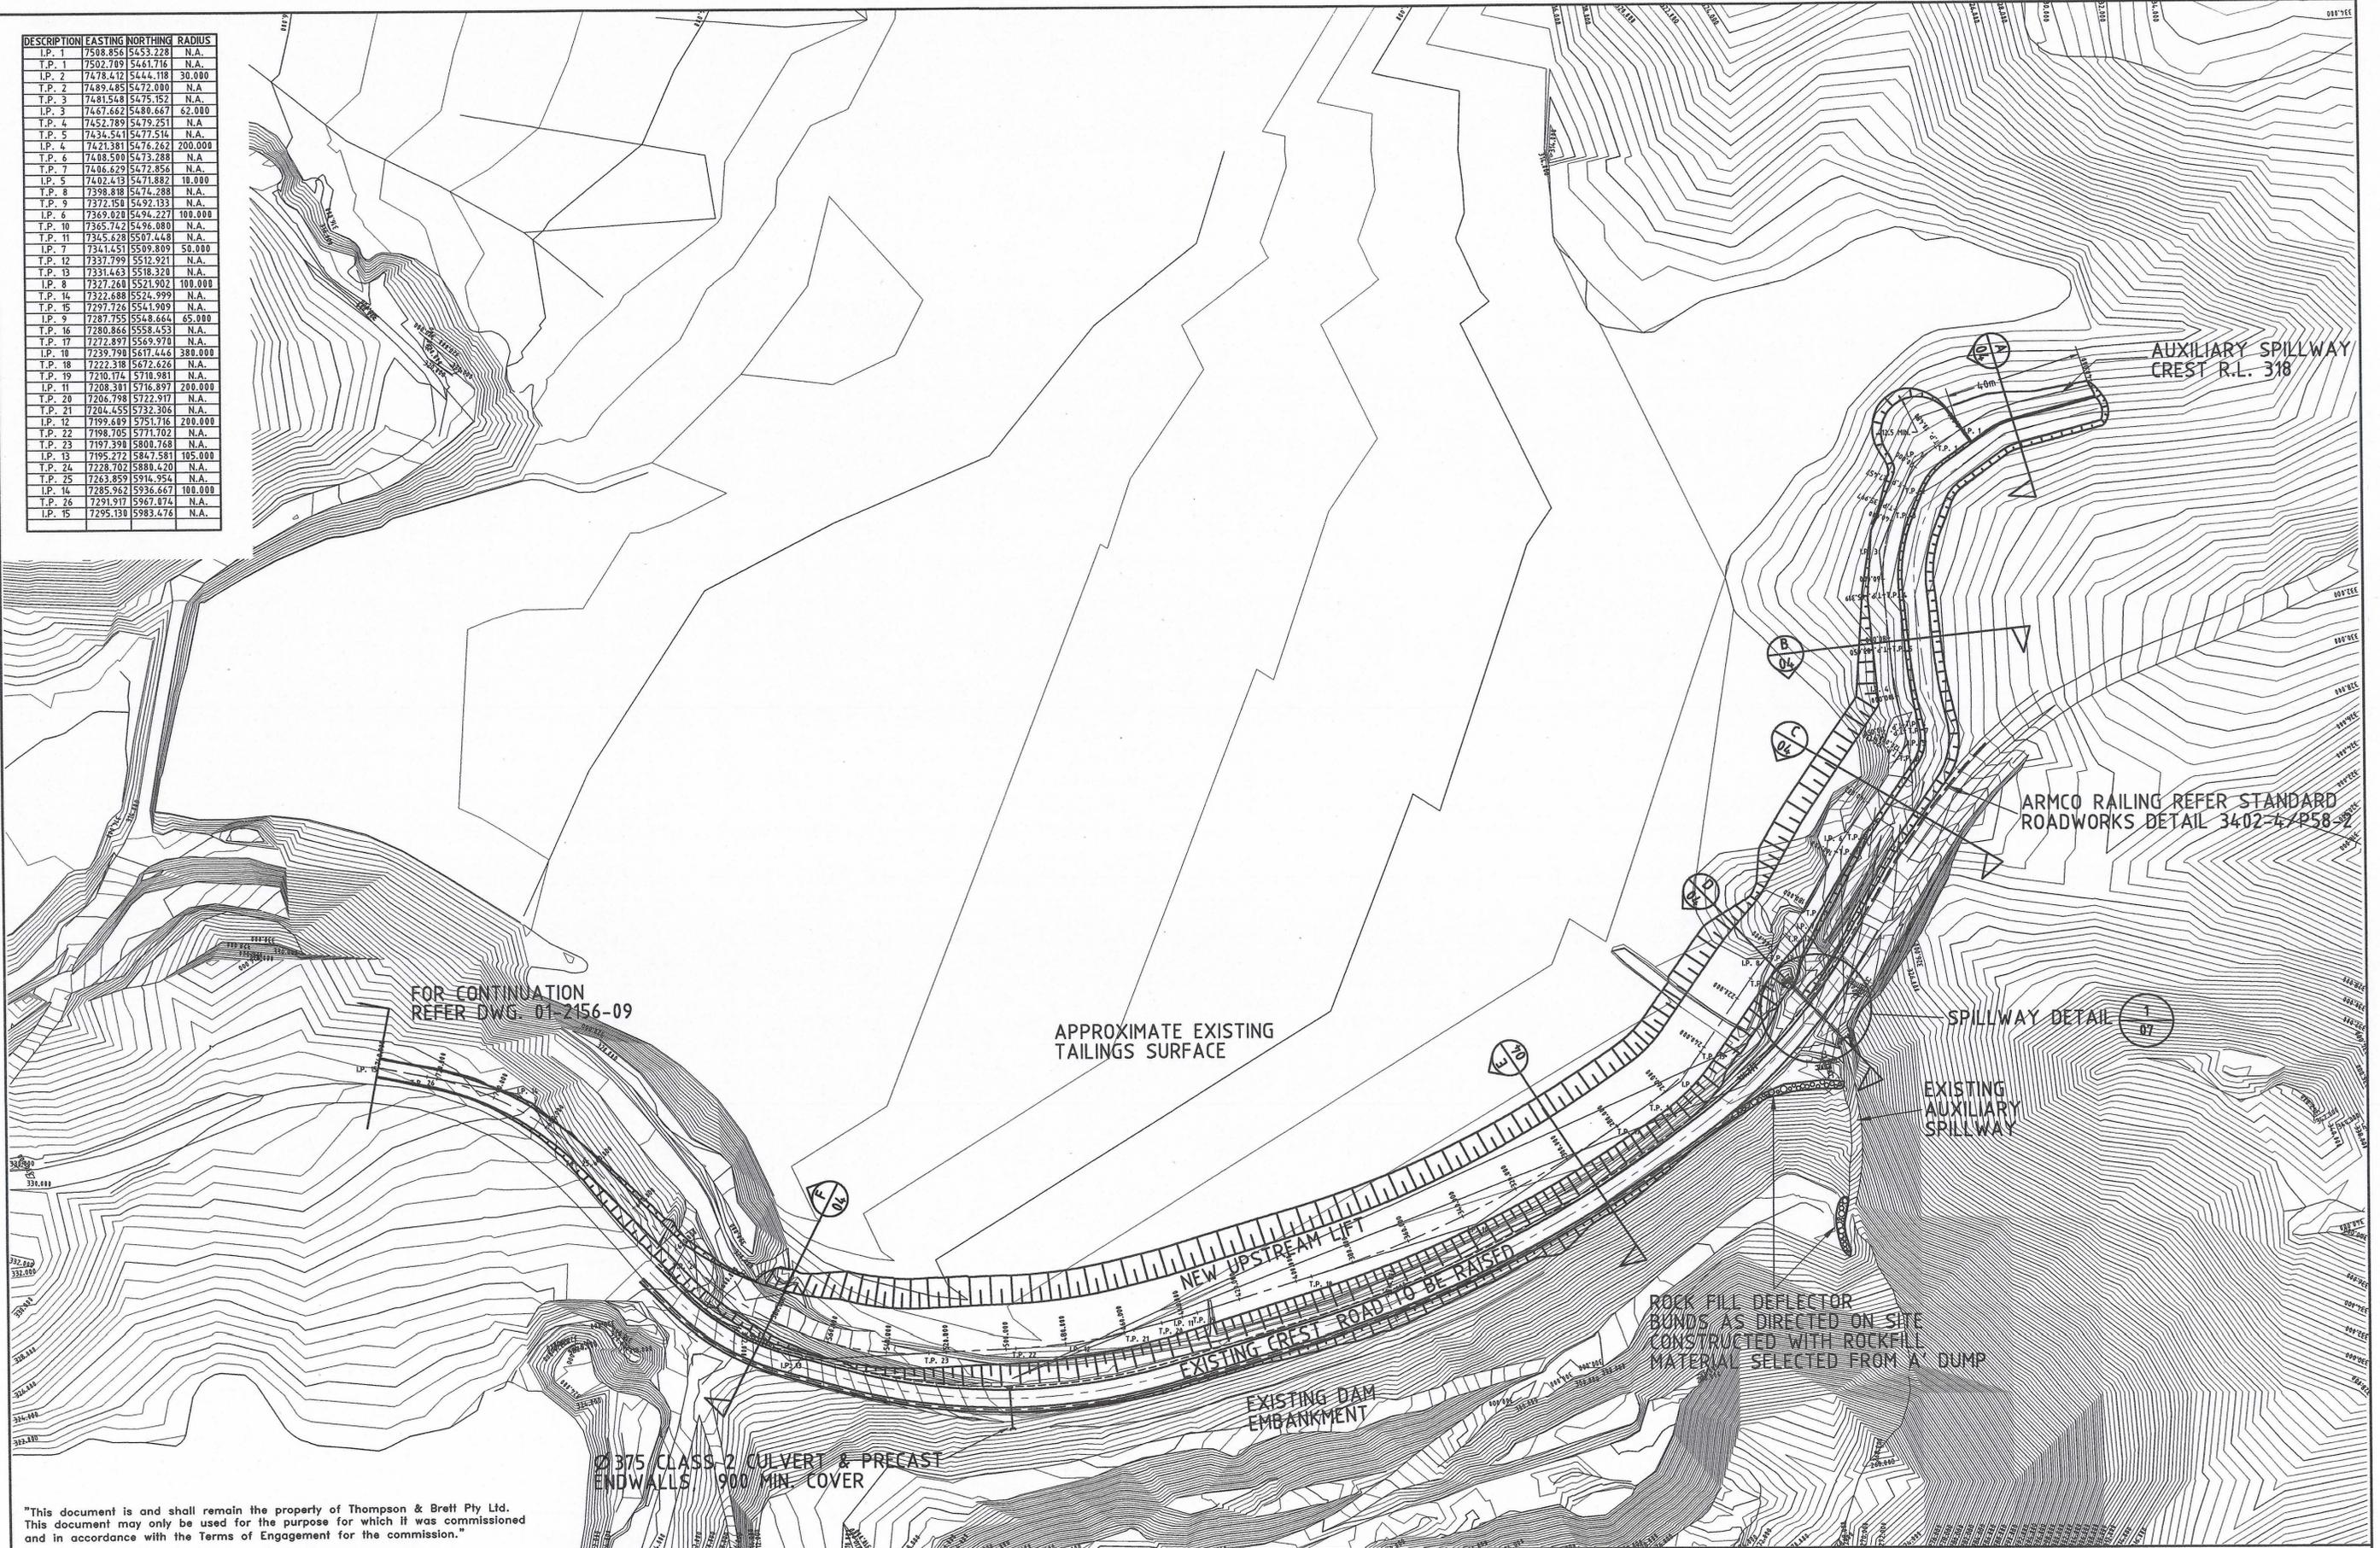

FOR CONTINUATION
REFER DWG. 01-2156-09

APPROXIMATE EXISTING
TAILINGS SURFACE

SPILLWAY DETAIL
1/07

EXISTING
AUXILIARY
SPILLWAY

ARMCO RAILING REFER STANDARD
ROADWORKS DETAIL 3402-4-258-09

AUXILIARY SPILLWAY
CREST R.L. 318

ROCK FILL DEFLECTOR
BUNDS AS DIRECTED ON SITE
CONSTRUCTED WITH ROCKFILL
MATERIAL SELECTED FROM A DUMP

EXISTING DAM
EMBANKMENT

NEW UPSTREAM LIFT

EXISTING CREST ROAD TO BE RAISED

375 CLASS 2 CULVERT & PRECAST
ENDWALLS 900 MIN. COVER

"This document is and shall remain the property of Thompson & Brett Pty Ltd.
This document may only be used for the purpose for which it was commissioned
and in accordance with the Terms of Engagement for the commission."

Revisions	REV. No	Date	Description	By
	P4	NOV. '01	GENERAL REVISION/TENDER ISSUE	M.R.H

Thompson & Brett Pty. Ltd.
Consulting Engineers
11 Bayfield Street,
Rosny Park. 7018
Phone (03) 6244 6633
Fax. (03) 6244 6221
E-mail : staff@thompsonbrett.com.au

Design	D.B./P.S.	Date	NOV. 2001	Scale	1:1000	A1
Drawn	M.R.H./N.T.	Date	NOV. 2001	File	ABM - 17	
Design Check	P.S.	Date	Nov'01	Controlled Document	Yes	No
Drawing Check	B.S.	Date	Nov'01	Approved	<i>Kranda Bon</i>	Director

Client & Project
**AUSTRALIAN BULK MATERIALS
SAVAGE RIVER MINE
MAIN CREEK TAILINGS DAM RAISING
R.L. 319 LIFT 2001/2002**

Drawing Title GENERAL ARRANGEMENT PLAN	
Acad Name 01-2156-03 P4	Issue TENDER
MX Project Name.	Drawing No. 01 - 2156 - 03
	Rev. P4

0400_151

0006/79

60/1000