




SECTION C
SCALE 1:200

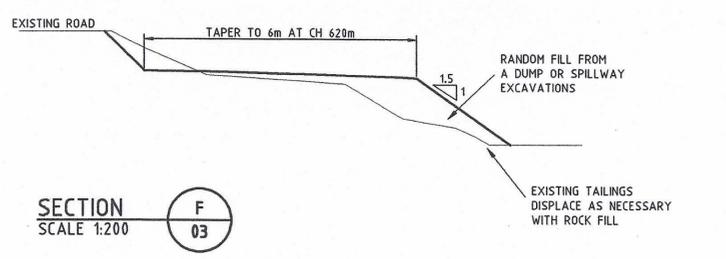


SECTION F
SCALE 1:200

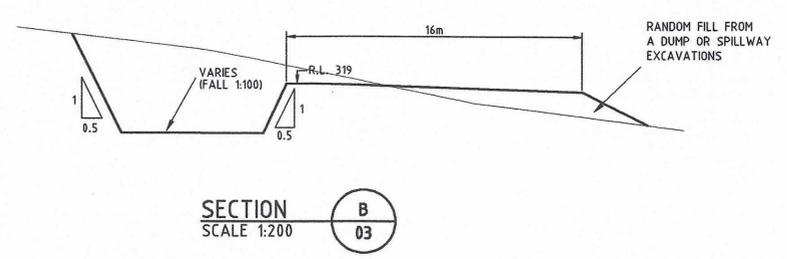


SECTION B
SCALE 1:200

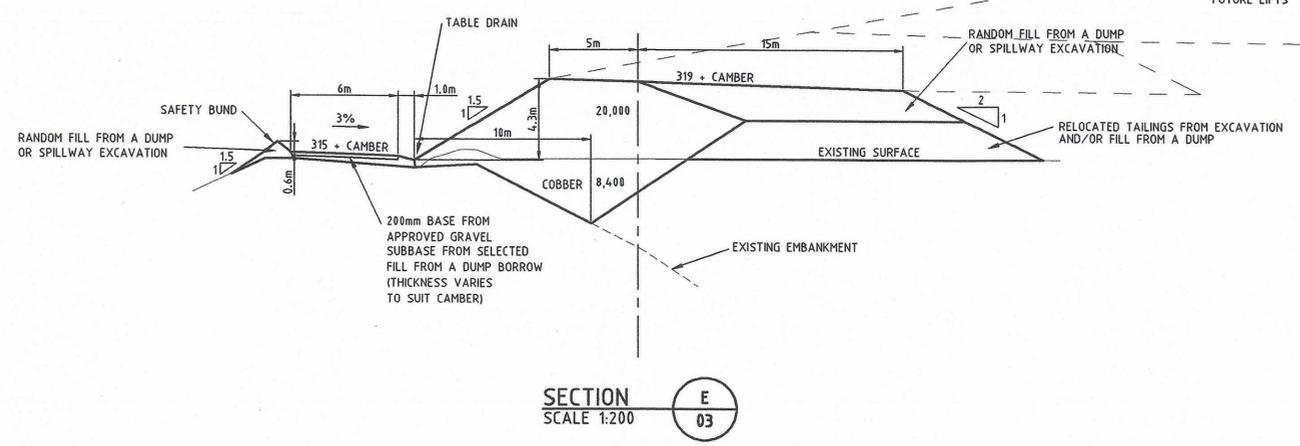

SECTION E
SCALE 1:200

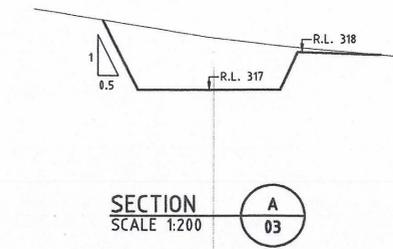

SECTION A
SCALE 1:200

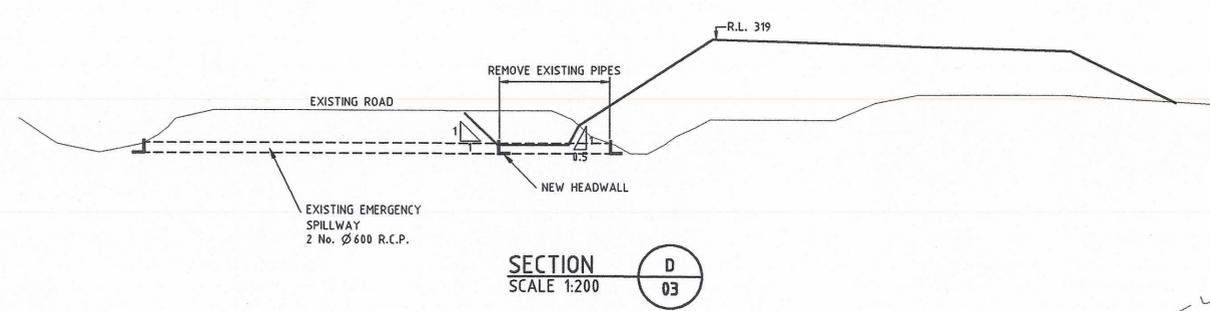

SECTION D
SCALE 1:200

CH.	0.00	20.00	40.00	60.00	80.00	100.00	120.00	140.00	160.00	180.00	200.00	220.00	240.00	260.00	280.00	300.00	320.00	340.00	360.00	380.00	400.00	420.00	440.00	460.00	480.00	500.00	520.00	540.00	560.00	580.00	600.00	620.00	640.00	660.00	680.00	700.00	720.00	740.00		
DATUM	310.000																																							
DESIGN SURFACE DAM	319.00	319.00	319.00	319.00	319.00	319.00	319.00	319.00	319.00	319.00	319.01	319.10	319.20	319.30	319.40	319.50	319.60	319.70	319.80	319.89	319.92	319.89	319.80	319.70	319.60	319.50	319.44	319.30	319.20	319.30	320.12	317.26	324.74	325.44	326.23	327.72	328.51	328.97		
DESIGN SURFACE ROAD											315.50	314.93	314.20	314.85	315.10	315.25	315.40	315.55	315.69	315.78	315.78	315.73	315.60	315.52	315.21	315.03	315.83	317.52	319.44	319.30	319.19	319.19	319.19	319.19	319.19	319.19	319.19	319.19	319.19	319.19
NATURAL SURFACE (DAM CL)	319.00	319.17	319.37	319.50	319.58	319.58	319.50	319.07	318.50	318.50	314.75	314.50	315.00	314.85	315.00	315.00	315.40	315.00	315.00	315.00	315.00	315.00	315.00	315.00	315.00	315.00	315.00	315.20	316.89	316.89	316.89	316.89	316.89	316.89	316.89	316.89	316.89	316.89	316.89	316.89
CHAINAGE	0.00	20.00	40.00	60.00	80.00	100.00	120.00	140.00	160.00	180.00	200.00	220.00	240.00	260.00	280.00	300.00	320.00	340.00	360.00	380.00	400.00	420.00	440.00	460.00	480.00	500.00	520.00	540.00	560.00	580.00	600.00	620.00	640.00	660.00	680.00	700.00	720.00	740.00		

LONGITUDINAL SECTION
SCALE HORIZ. 1:1000
VERT. 1:200

"This document is and shall remain the property of Thompson & Brett Pty Ltd. This document may only be used for the purpose for which it was commissioned and in accordance with the Terms of Engagement for the commission."

REV. No	Date	Description	By
P4	NOV. '01	GENERAL REVISION/TENDER ISSUE	M.R.H

Thompson & Brett Pty. Ltd.
Consulting Engineers
11 Bayfield Street,
Rosny Park, 7018
Phone (03) 6244 6633
Fax. (03) 6244 6221
E-mail: staff@thompsonbrett.com.au

Design	D.M.B	Date	NOV. 2001	Scale	AS SHOWN	A1
Drawn	M.R.H./N.T.	Date	NOV. 2001	File	ABM - 17	
Design Check	PS	Date	Nov '01	Controlled Document	Yes	No
Drawing Check	BS	Date	Nov '01	Approved	Granda Bon	Director

Client & Project
**AUSTRALIAN BULK MINERALS
SAVAGE RIVER MINE
MAIN CREEK TAILINGS DAM RAISING**

Drawing Title
TYPICAL CROSS SECTIONS

Acad Name	01 - 2156 - 04 P4	Issue	TENDER
MX Project Name.		Drawing No.	01 - 2156 - 04
		Rev.	P4

0400_152

0006/80

01/10/01