



INSTRUMENTATION & DETAILS

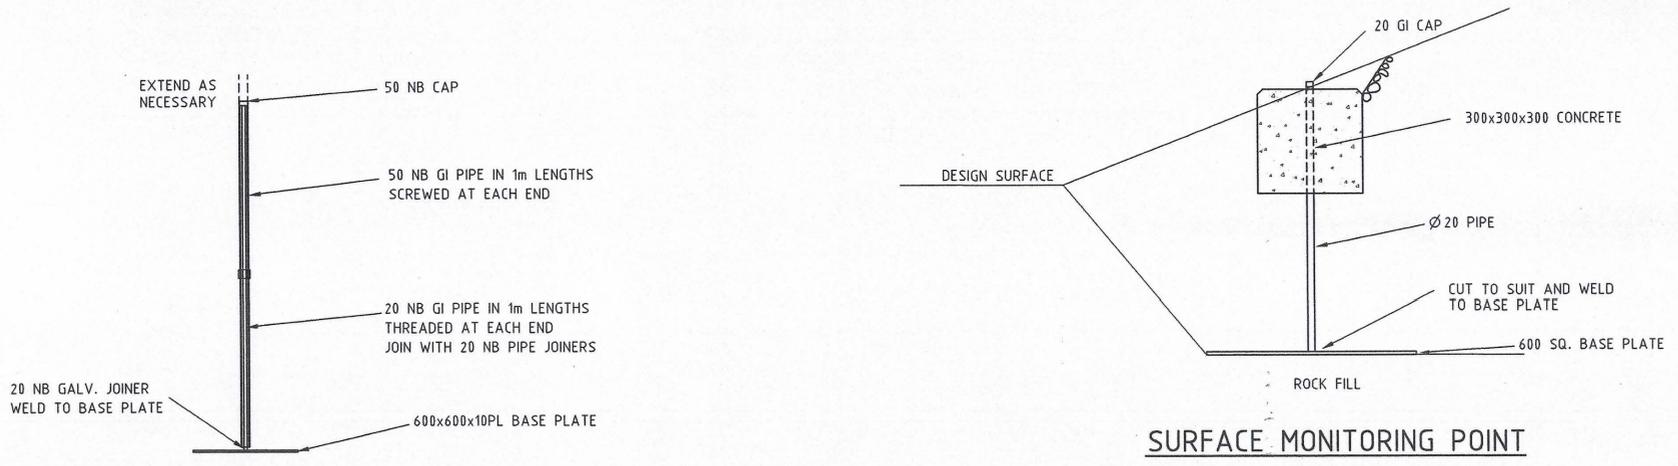


**SETTLEMENT GAUGE**  
SCALE 1:20

**SURFACE MONITORING POINT**  
SCALE 1:10

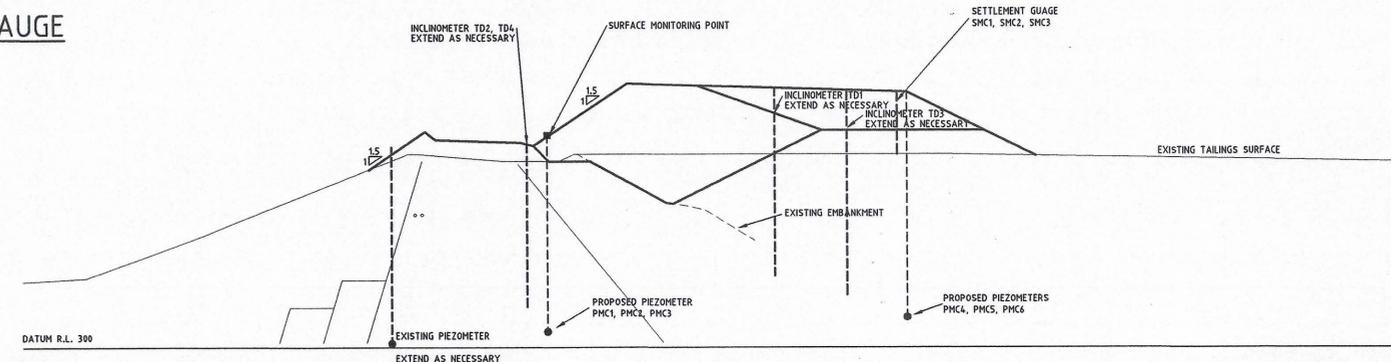

**TYPICAL SECTION (INSTRUMENTATION)**  
SCALE 1:500

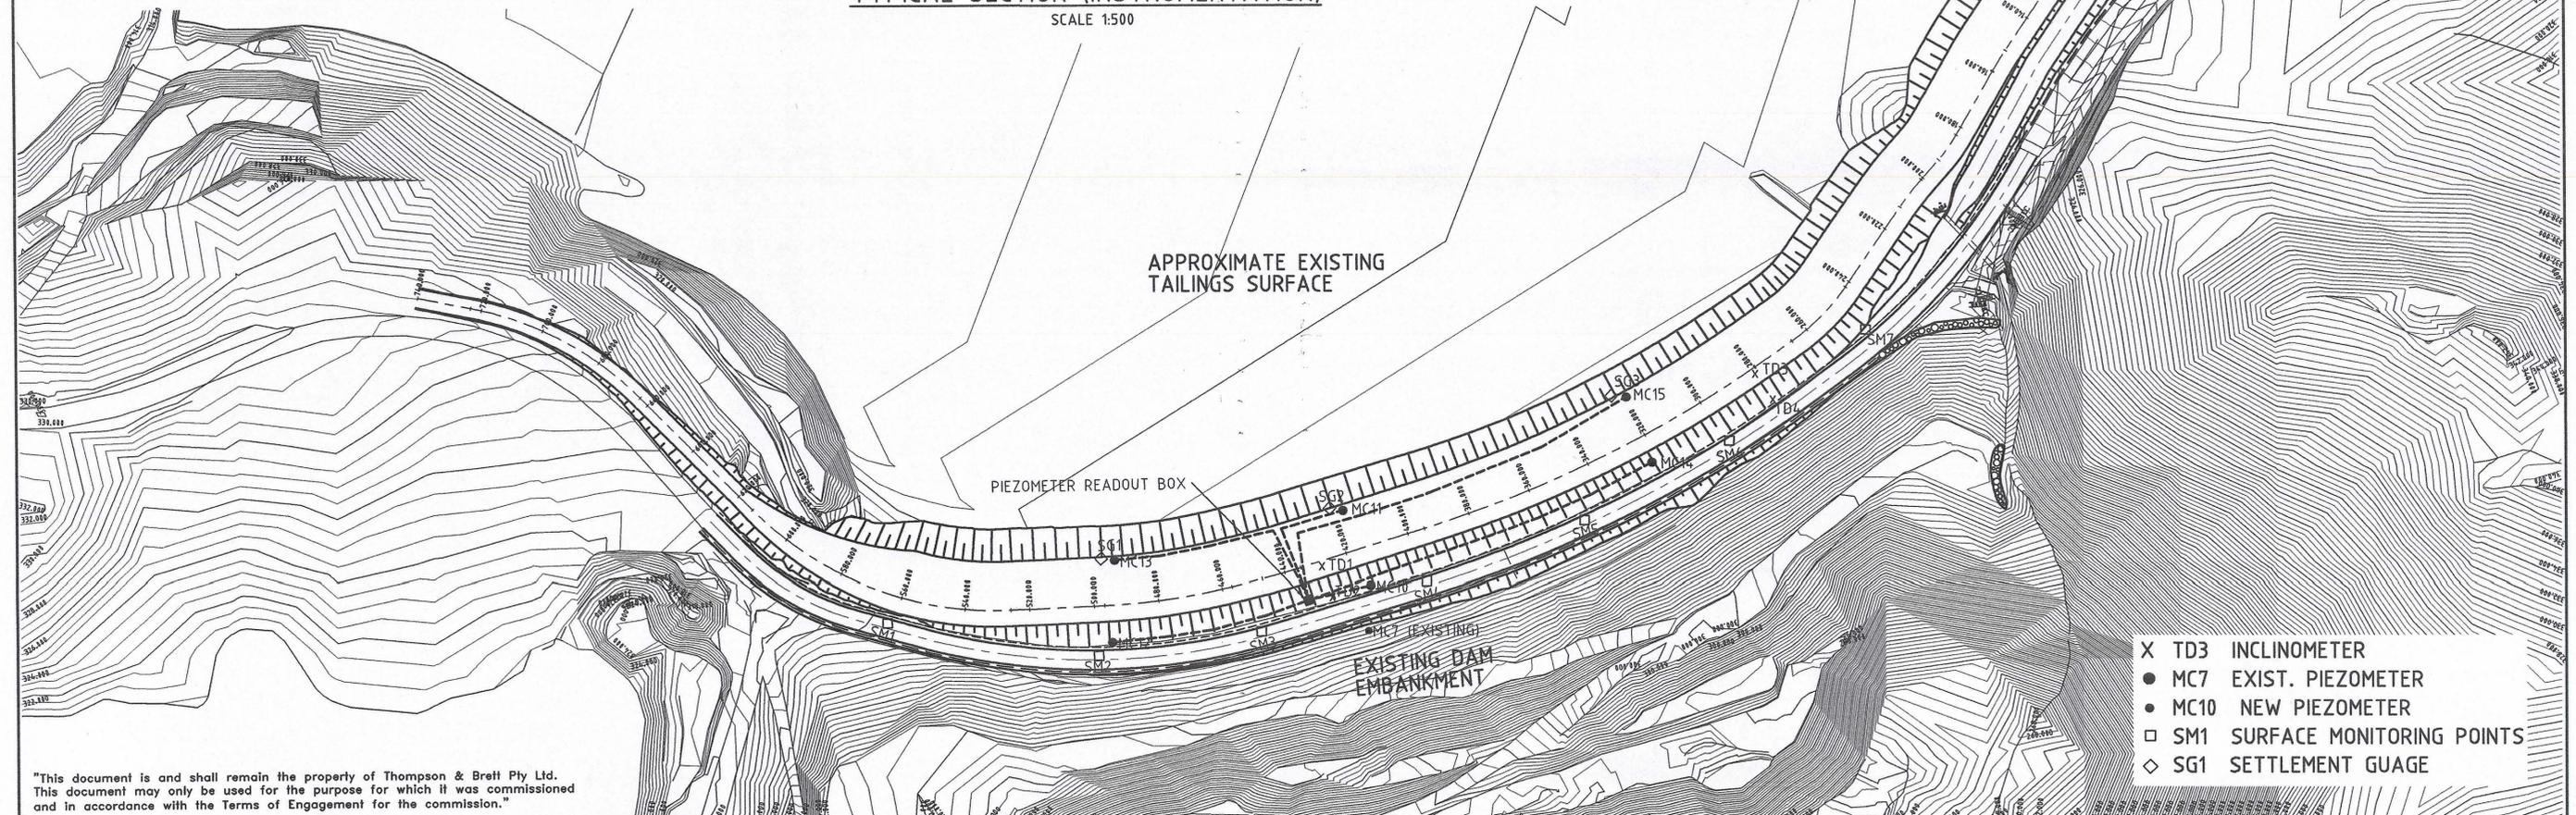

- X TD3 INCLINOMETER
- MC7 EXIST. PIEZOMETER
- MC10 NEW PIEZOMETER
- SM1 SURFACE MONITORING POINTS
- ◇ SG1 SETTLEMENT GAUGE

"This document is and shall remain the property of Thompson & Brett Pty Ltd. This document may only be used for the purpose for which it was commissioned and in accordance with the Terms of Engagement for the commission."

|  |  |   |  |   |  |   |  |
|--|--|---|--|---|--|---|--|
| <b>Thompson &amp; Brett Pty. Ltd.</b><br>Consulting Engineers<br>11 Bayfield Street,<br>Rosny Park, 7018<br>Phone (03) 6244 8633<br>Fax. (03) 6244 6221<br>E-mail : staff@thompsonbrett.com.au |  | Design D.B./P.S. Date NOV. 2001 Scale 1:1000 A1<br>Drawn M.R.H./N.T. Date NOV. 2001 File ABM - 17<br>Design Check PS Date Nov '01 Controlled Document Yes No<br>Drawing Check BS Date Nov '01 Approved <i>Shanda Bon</i> Director |  | Client & Project<br><b>AUSTRALIAN BULK MATERIALS</b><br><b>SAVAGE RIVER MINE</b><br><b>MAIN CREEK TAILINGS DAM RAISING</b><br>R.L. 319 LIFT 2001/2002 |  | Drawing Title<br><b>INSTRUMENTATION AND DETAILS</b><br>Issue TENDER<br>Acad Name 01-2156-08 P4<br>MX Project Name. Drawing No. 01 - 2156 - 08 Rev. P4 |  |
| Revisions<br>P4 NOV. '01 GENERAL REVISION/TENDER ISSUE M.R.H.<br>REV. No Date Description By   |  | Scale 5 cm  |  | JAS-ANZ ISO 9001  |  | The Association of Consulting Engineers Australia   |  |

0400\_156

0006/84