


Plan

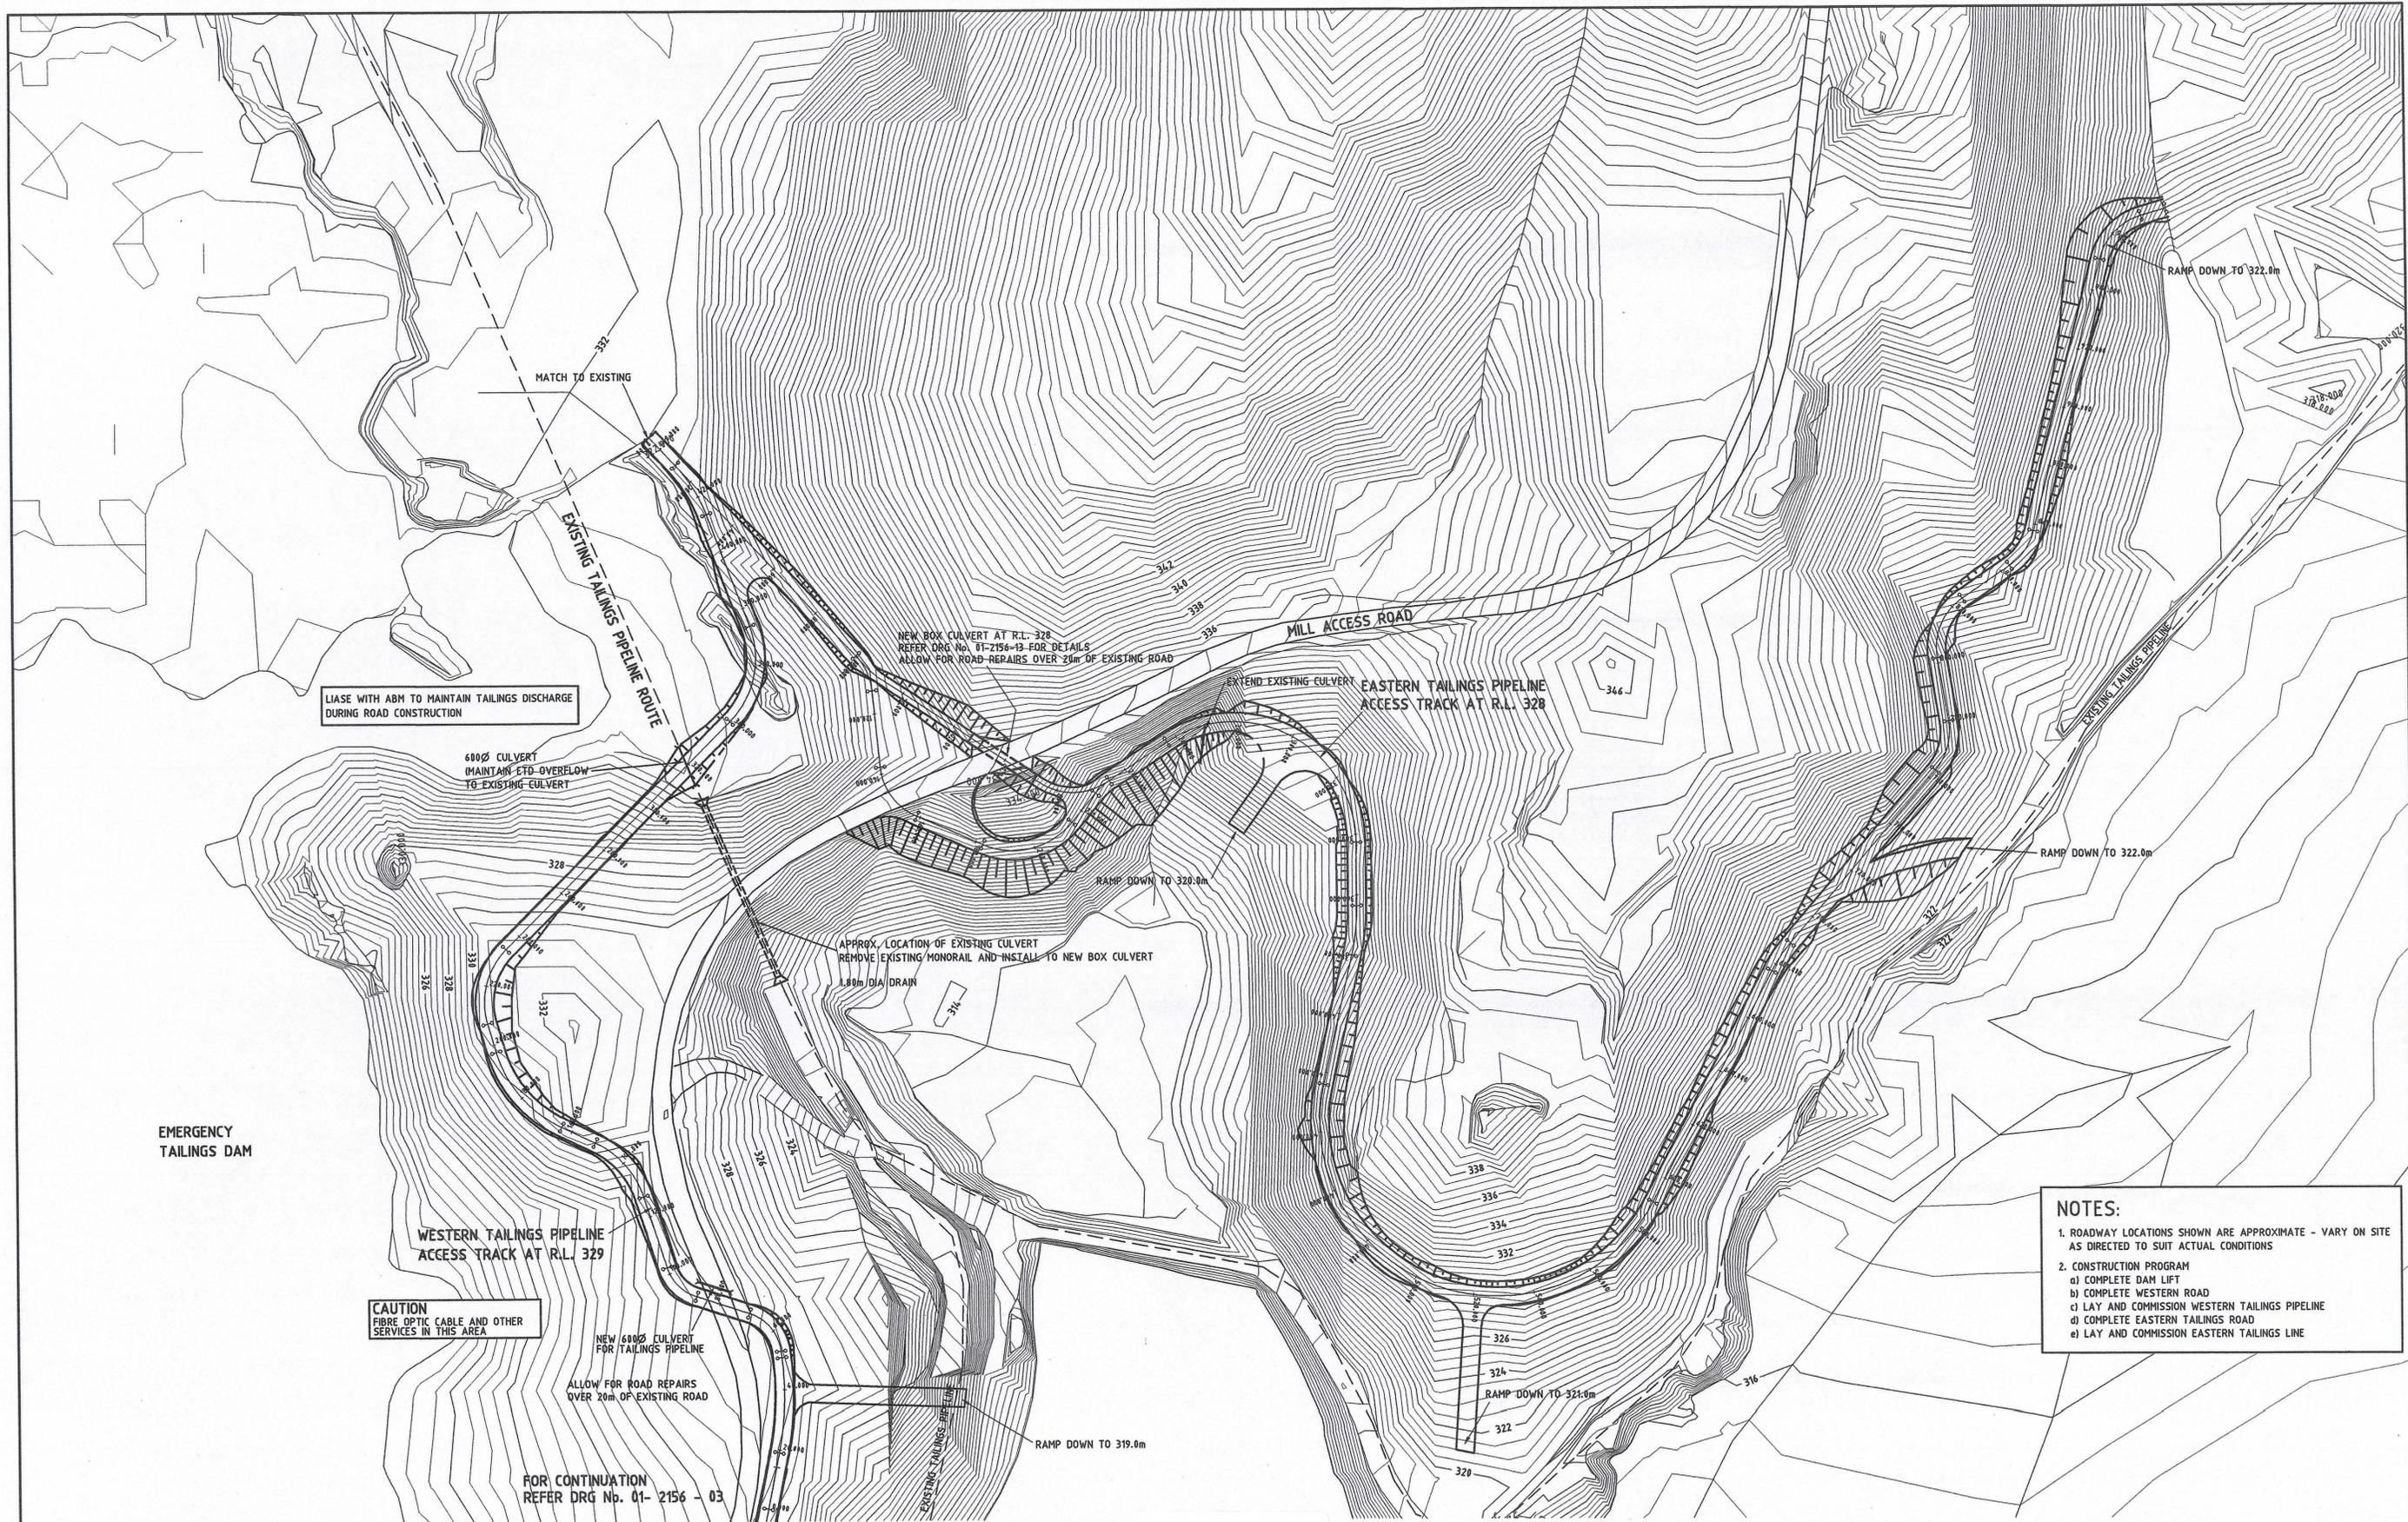

NOTES:

- ROADWAY LOCATIONS SHOWN ARE APPROXIMATE - VARY ON SITE AS DIRECTED TO SUIT ACTUAL CONDITIONS
- CONSTRUCTION PROGRAM
 - COMPLETE DAM LIFT
 - COMPLETE WESTERN ROAD
 - LAY AND COMMISSION WESTERN TAILINGS PIPELINE
 - COMPLETE EASTERN TAILINGS ROAD
 - LAY AND COMMISSION EASTERN TAILINGS LINE

"This document is and shall remain the property of Thompson & Brett Pty Ltd. This document may only be used for the purpose for which it was commissioned and in accordance with the Terms of Engagement for the commission."

REV. No	Date	Description	By
P4	NOV. '01	GENERAL REVISION/TENDER ISSUE	M.R.H

Thompson & Brett Pty. Ltd.
 Consulting Engineers
 11 Bayfield Street,
 Rosny Park, 7018
 Phone (03) 6244 6633
 Fax: (03) 6244 6221
 E-mail: staff@thompsonbrett.com.au

AGEA
 The Association of
 Consulting Engineers
 Australia

Design	D.M.B	Date	NOV. '01	Scale	1 : 1000	A1
Drawn	M.R.H	Date	NOV. '01	File	ABM - 17	
Design Check	PS	Date	Nov '01	Controlled Document	Yes	No
Drawing Check	RS	Date	Nov '01	Approved	<i>Brandon Bon</i>	Director

Client & Project
AUSTRALIAN BULK MINERALS
SAVAGE RIVER MINE
MAIN CREEK TAILINGS DAM RAISING
R.L. 319 (2001/2002)

Drawing Title TAILINGS PIPELINE ACCESS ROAD PLAN	
Acad Name 01-2156-09 P4	Issue TENDER
MX Project Name	Drawing No. 01 - 2157 - 09
	Rev. P4

0400_157

0006/85