



NOTE:

1. ROAD TO RAMP OVER BOTH TAILINGS PIPELINES
2. SAFETY WINDROW REQUIRED AS INSTRUCTED BY SUPERINTENDENT

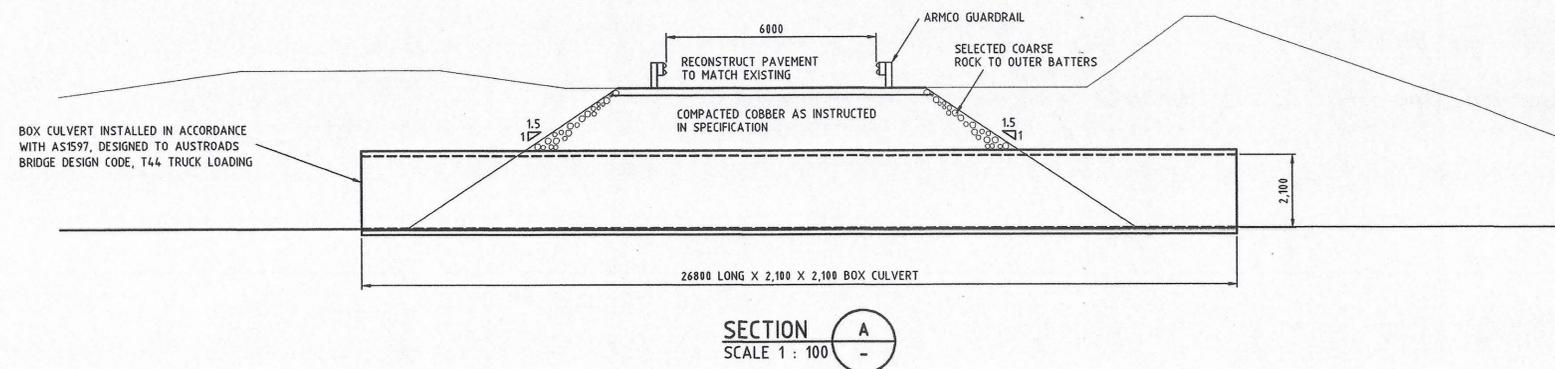

SECTION A
SCALE 1 : 100

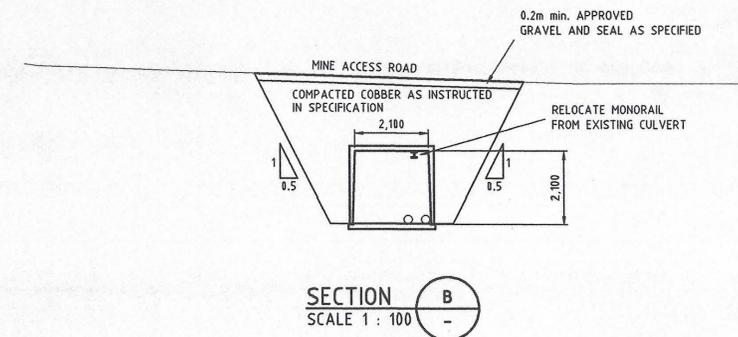

SECTION B
SCALE 1 : 100

"This document is and shall remain the property of Thompson & Brett Pty Ltd. This document may only be used for the purpose for which it was commissioned and in accordance with the Terms of Engagement for the commission."

REV. No	Date	Description	By
P4	NOV. '01	GENERAL REVISION/TENDER ISSUE	M.R.H

Thompson & Brett Pty. Ltd.
Consulting Engineers
 11 Bayfield Street,
 Rosny Park. 7018
 Phone (03) 6244 6633
 Fax. (03) 6244 6221
 E-mail : staff@thompsonbrett.com.au

ACEA
 The Association of Consulting Engineers Australia

Design	D.B./P.S.	Date	NOV. '01	Scale	1 : 200, 1 : 100	A1
Drawn	M.H.	Date	NOV. '01	File	ABM - 17	
Design Check	P.S.	Date	Nov'01	Controlled Document	Yes	No
Drawing Check	B.S.	Date	Nov'01	Approved	Shanda Bon	Director

Client & Project
AUSTRALIAN BULK MINERALS
SAVAGE RIVER MINE
MAIN CREEK TAILINGS DAM RAISING
 R.L. 319 (2001/2002)

Drawing Title CULVERT ARRANGEMENT AND DETAILS	
Acad Name 01-2156-13 P4	Issue TENDER
MX Project Name	Drawing No. 01 - 2156 - 13
	Rev. P4

0400_161

0006/89