



0402-012


DATUM 427

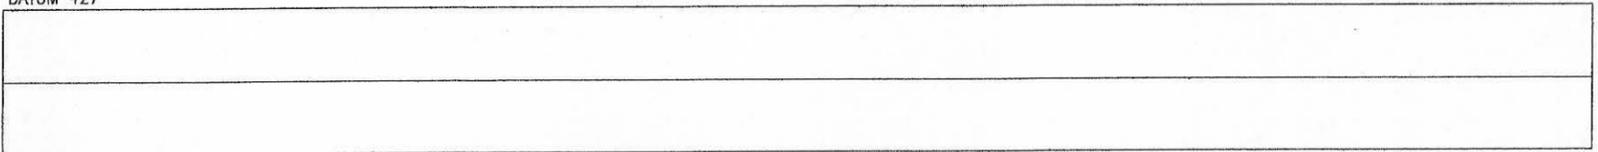

DATUM 426

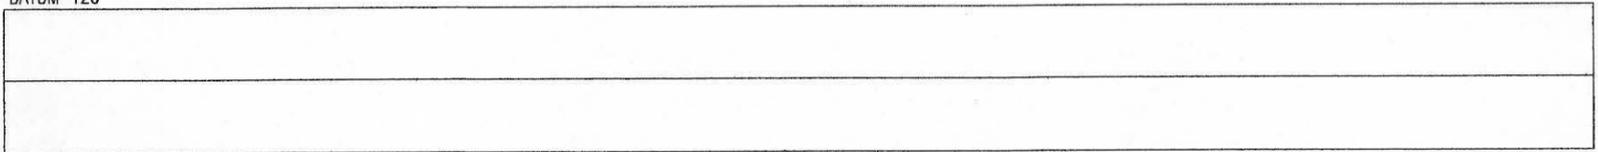


DATUM 425

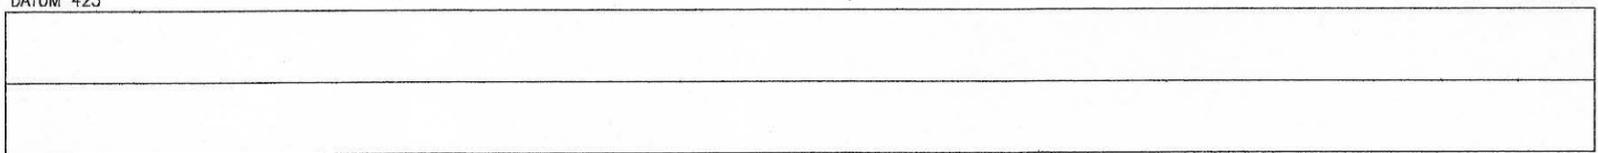


COPY NOT TO SCALE

6150 N

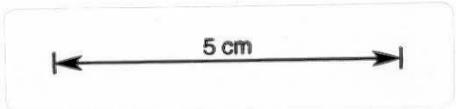

CROSS SECTIONS

SCALES HOR 1 : 1000 VER 1 : 1000

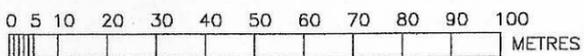

PEACOCK, DARCEY & ANDERSON					<small>16 QUEEN ST. HOBART, TAS. 7500 Ph: (075) 4631 400 Fax: (075) 4631 405 E: info@peacockda.com.au</small>
<small>AUTHORISED SURVEYORS, ENGINEERS & PLANNERS</small>					<small>PEACOCK, DARCEY & ANDERSON</small>
TASMANIA MINES LIMITED					<small>DATE: 16 MAR 2001</small>
KARA FINAL PIT DESIGN SECTIONS					<small>SCALE: 1:1000 A2</small>
MARCH 2001					<small>SHEET: 10 of 10</small>
<small>DRAWING No. 12908-59_10</small>					<small>DRAWN BY: []</small>
<small>CHECKED</small>	<small>ENGINEER</small>	<small>DESIGNED</small>	<small>CHECKED</small>	<small>APPROVED</small>	