




0402-014

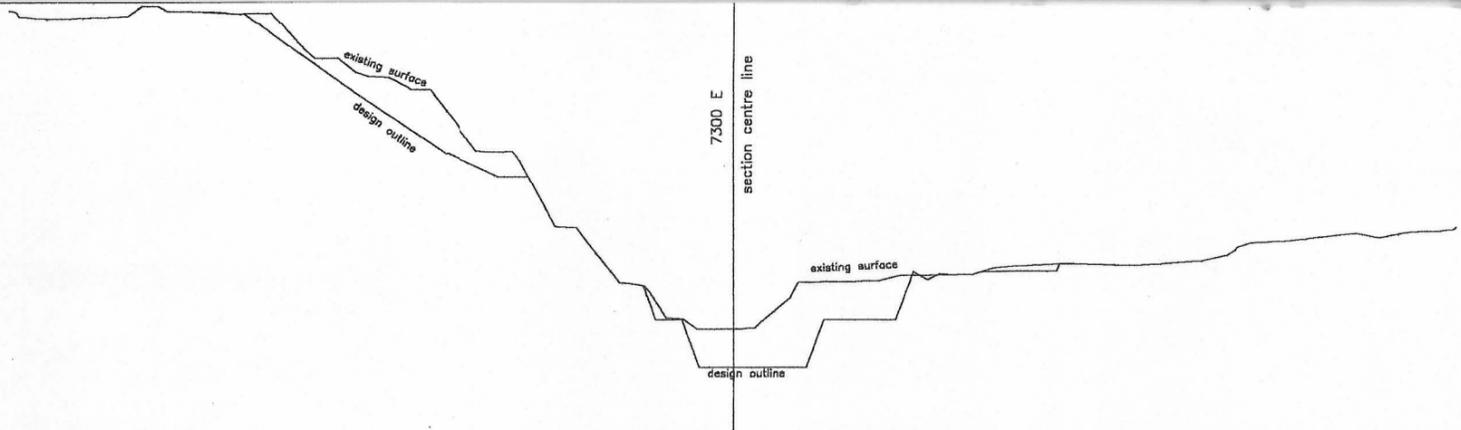


DATUM 425

DATUM 425

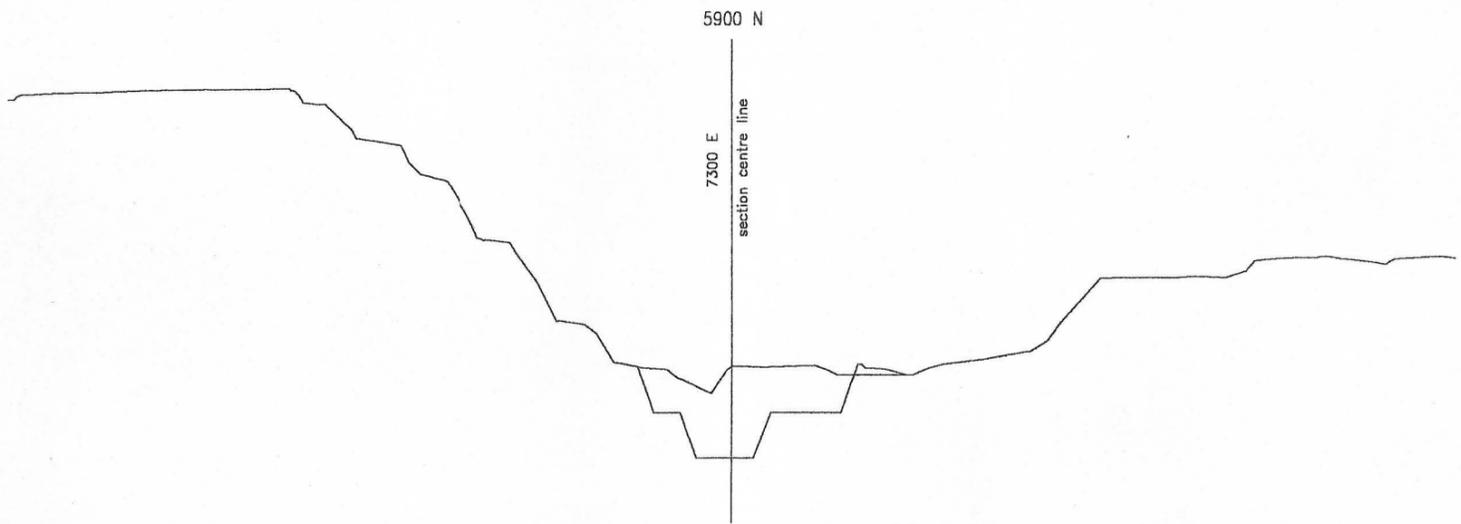


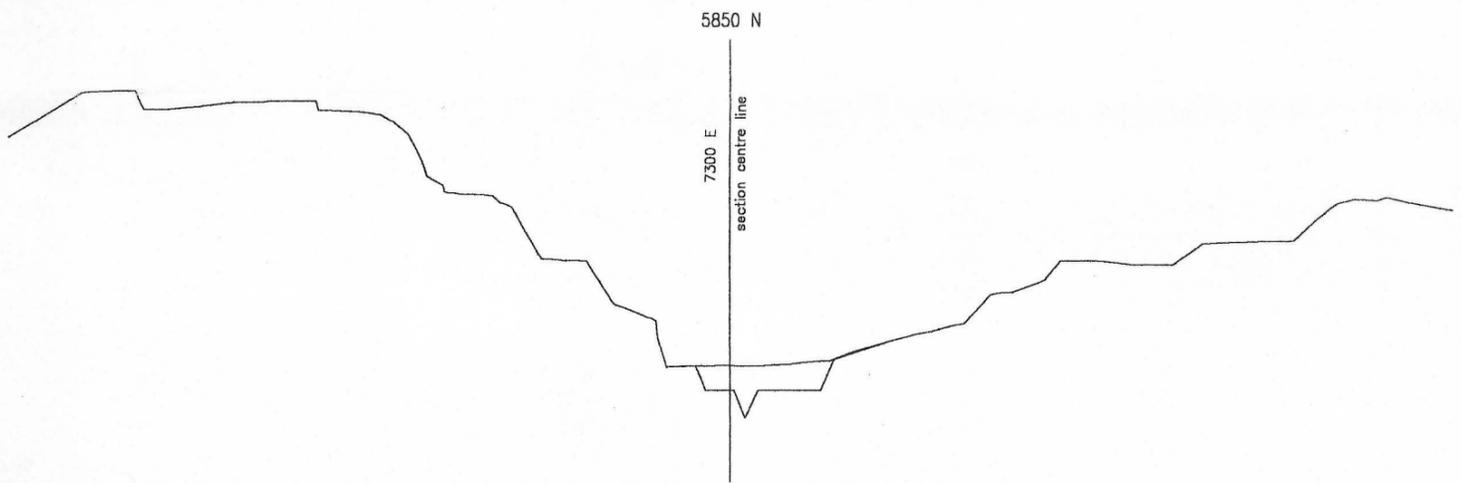
DATUM 439

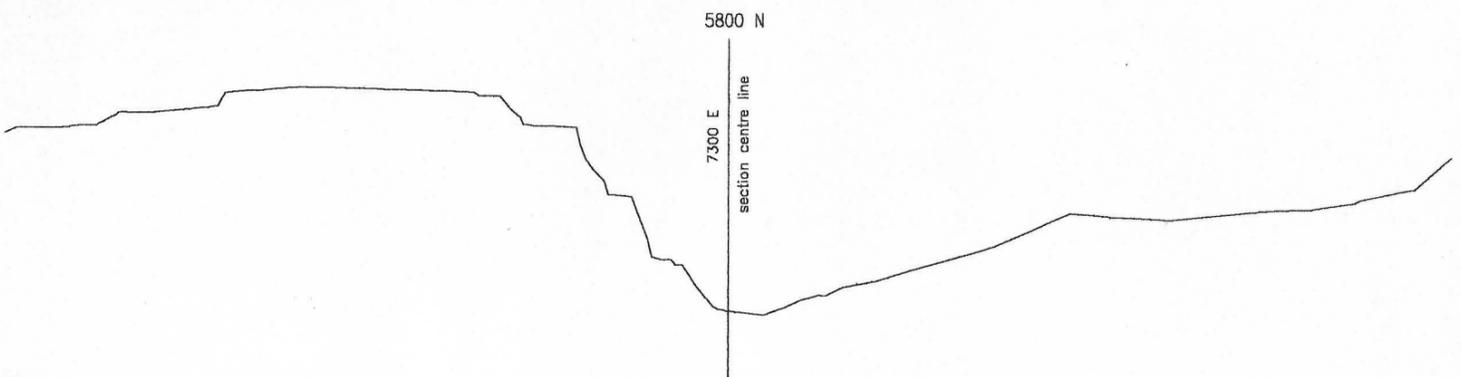



DATUM 460


**COPY NOT TO SCALE**

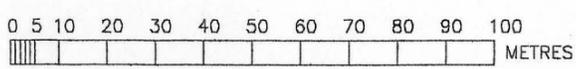

CROSS SECTIONS  
SCALES HOR 1 : 1000 VER 1 : 1000

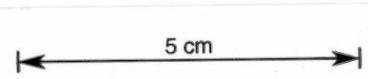

<b>PEACOCK, DARCEY &amp; ANDERSON</b> <small>AUTHORISED SURVEYORS, ENGINEERS &amp; PLANNERS</small> <small>BUNNAGE ROBERT BUNNAGE LAUNCESTON</small>		<small>8 QUEEN ST.        BUNNAGE, TAS. 7300        A.S.N. 209 525 919        Ph: (003) 9431 4400        Fax: (003) 9431 9603        E-mail: pda@pda.com.au</small>
<b>TASMANIA MINES LIMITED</b> <b>KARA FINAL PIT DESIGN SECTIONS</b> <b>MARCH 2001</b>		<small>DATE: 6 MAR 2001        SCALE: 1:1000 A2        SHEET 8 of 10        DRAWING No. 12908-50_B</small>
<small>DESIGNED BY: SURVEYOR A.J.H. / ENGINEER</small>	<small>DRAWN BY: C.G.J. / CHECKED</small>	<small>APPROVED</small>