

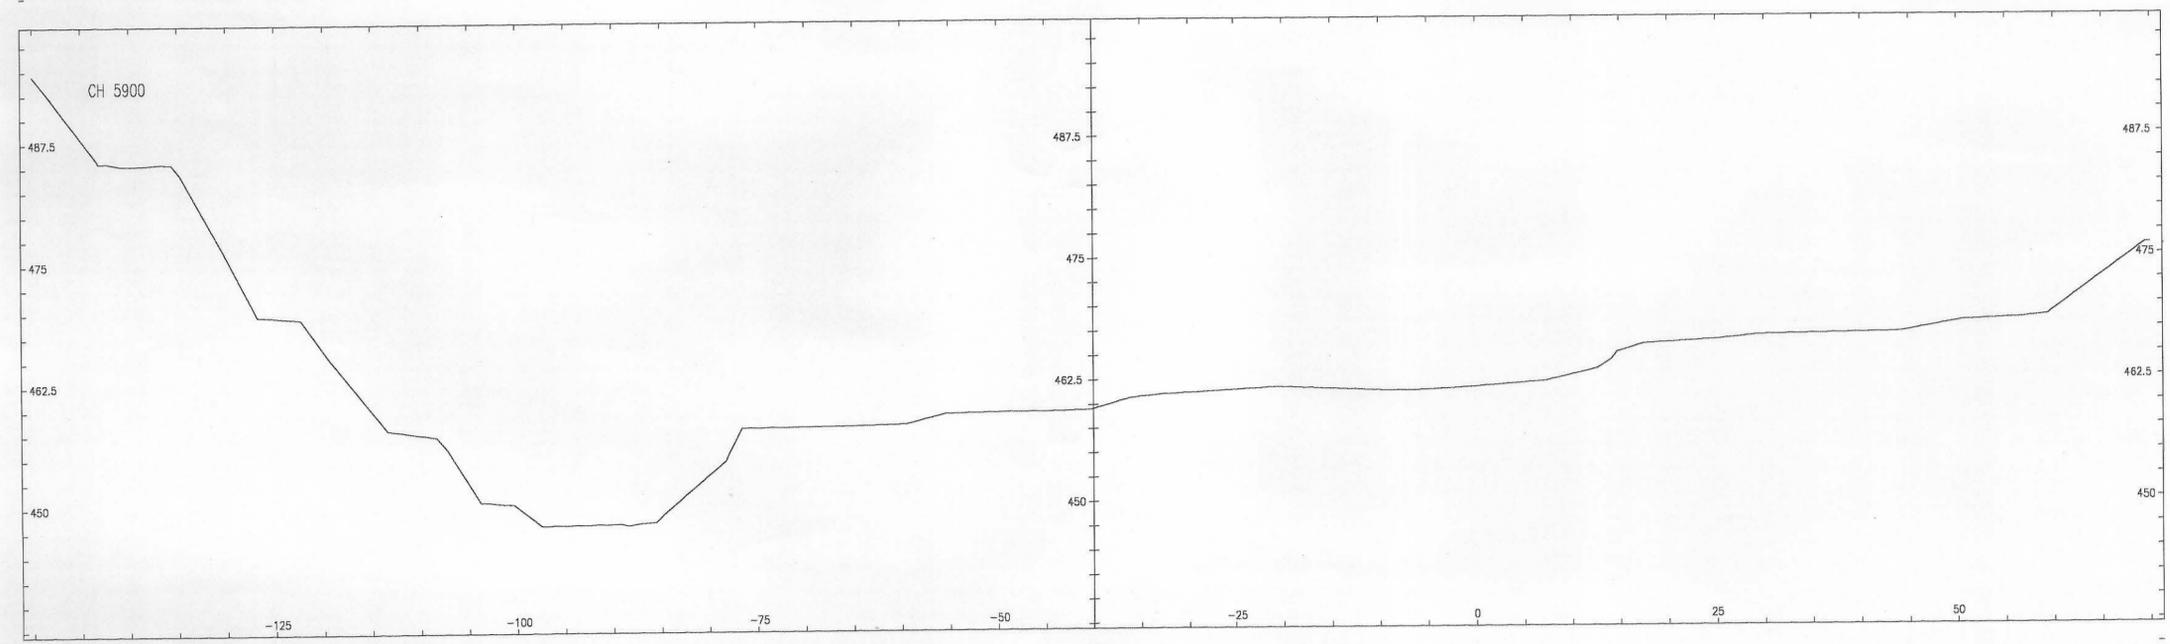
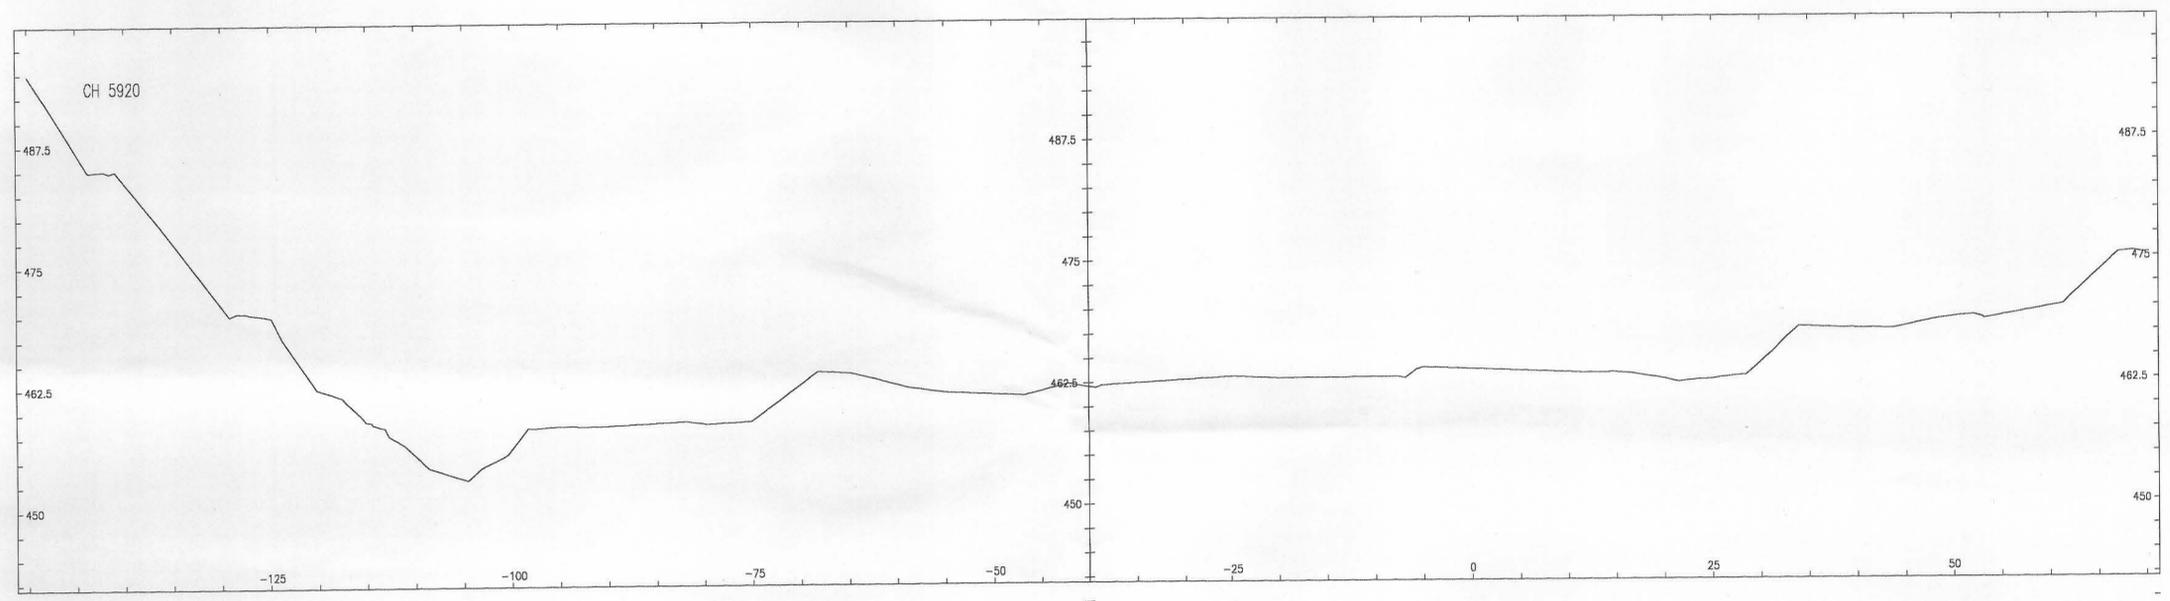


0402 - 019

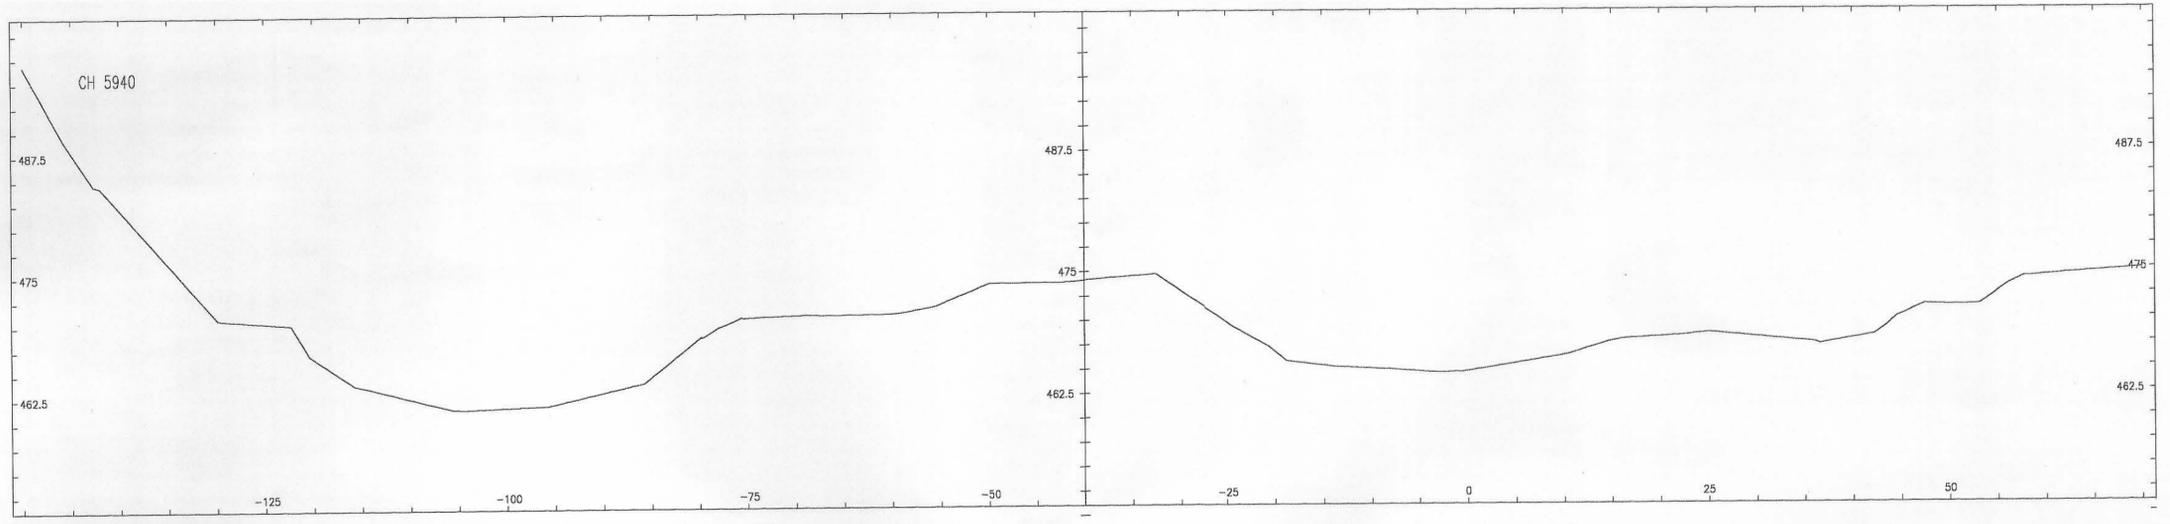

CROSS SECTIONS
SCALES HOR 1 : 500 VER 1 : 500

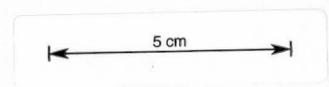

KARA MINE