
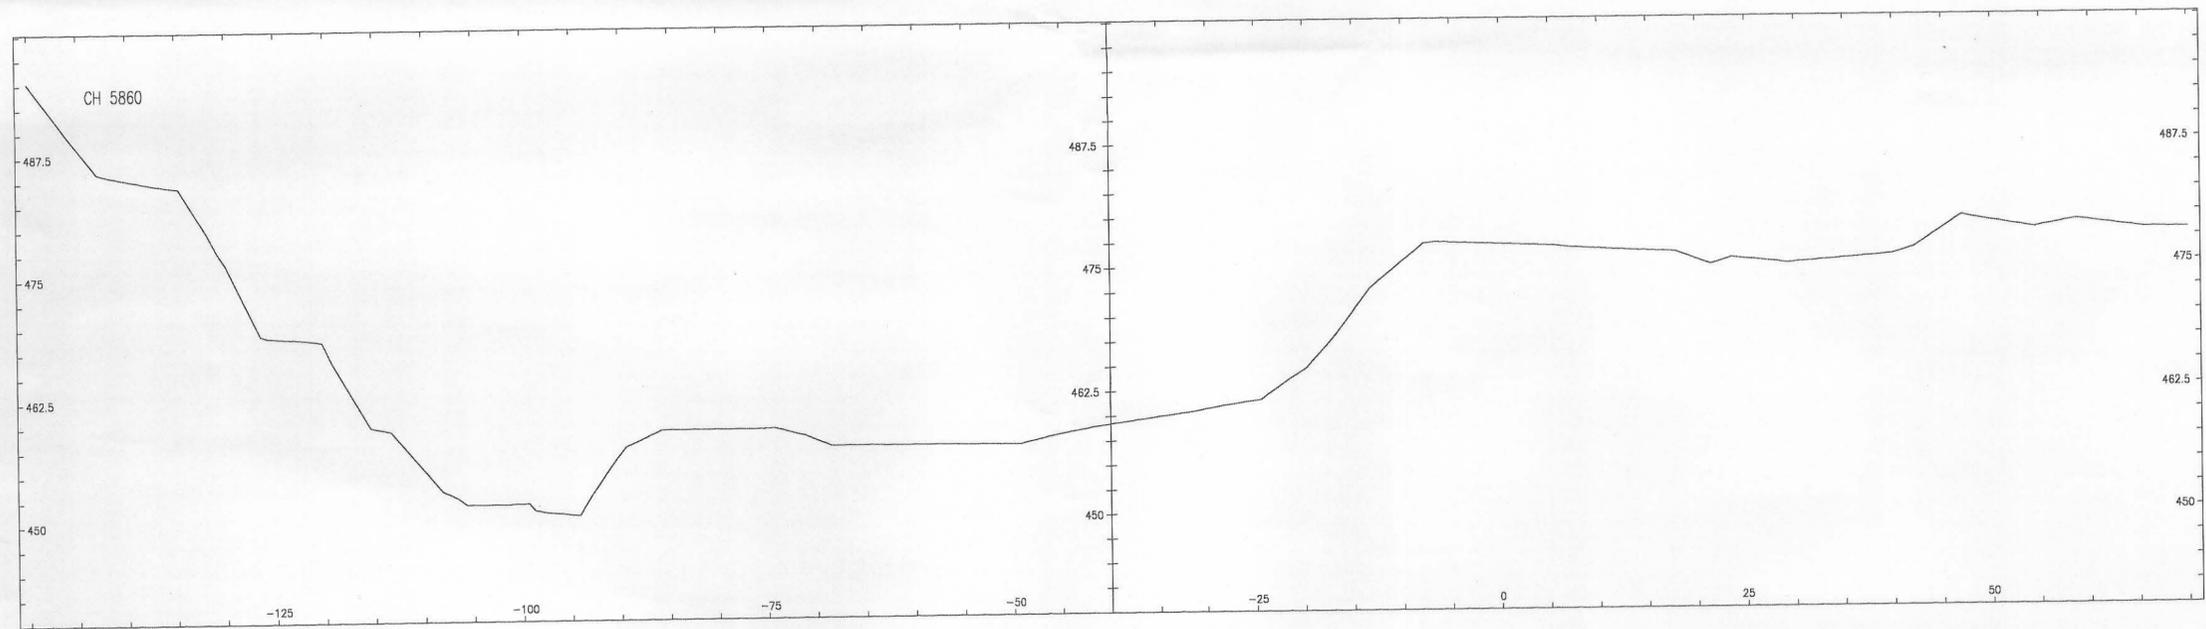



0402 - 020

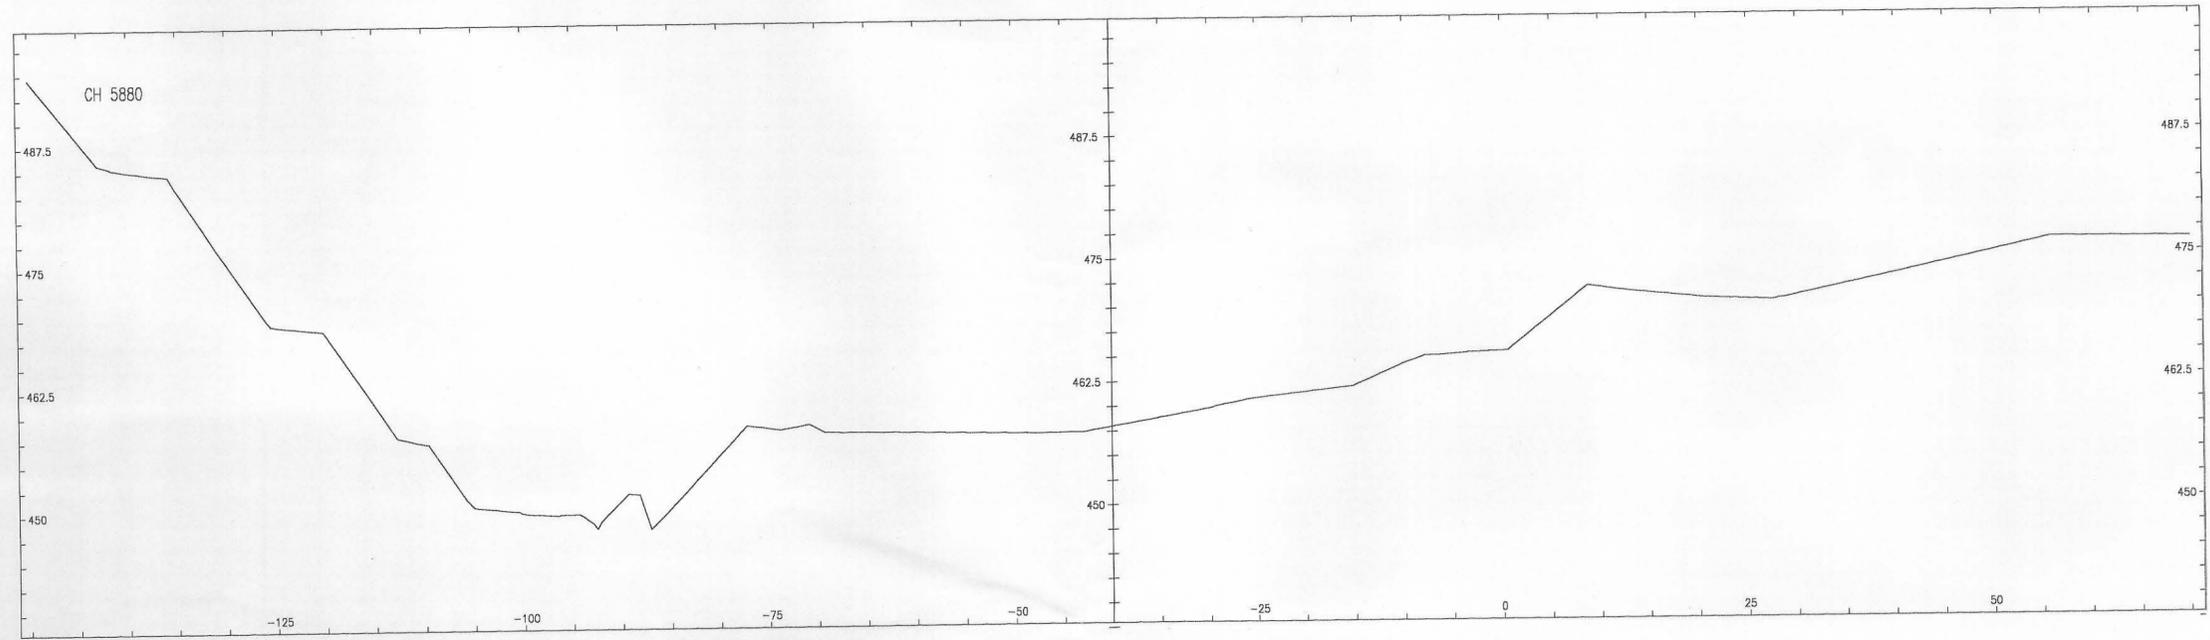

CROSS SECTIONS
SCALES HOR 1 : 500 VER 1 : 300

PEACOCK DARCEY & ANDERSON 6 QUEEN STREET BURNIE Ph(03) 64314400

File 289000 Sheet 2 Created on 03/01/2001 at 11:40:09

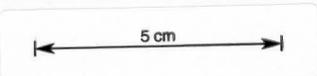

KARA MINÉ