

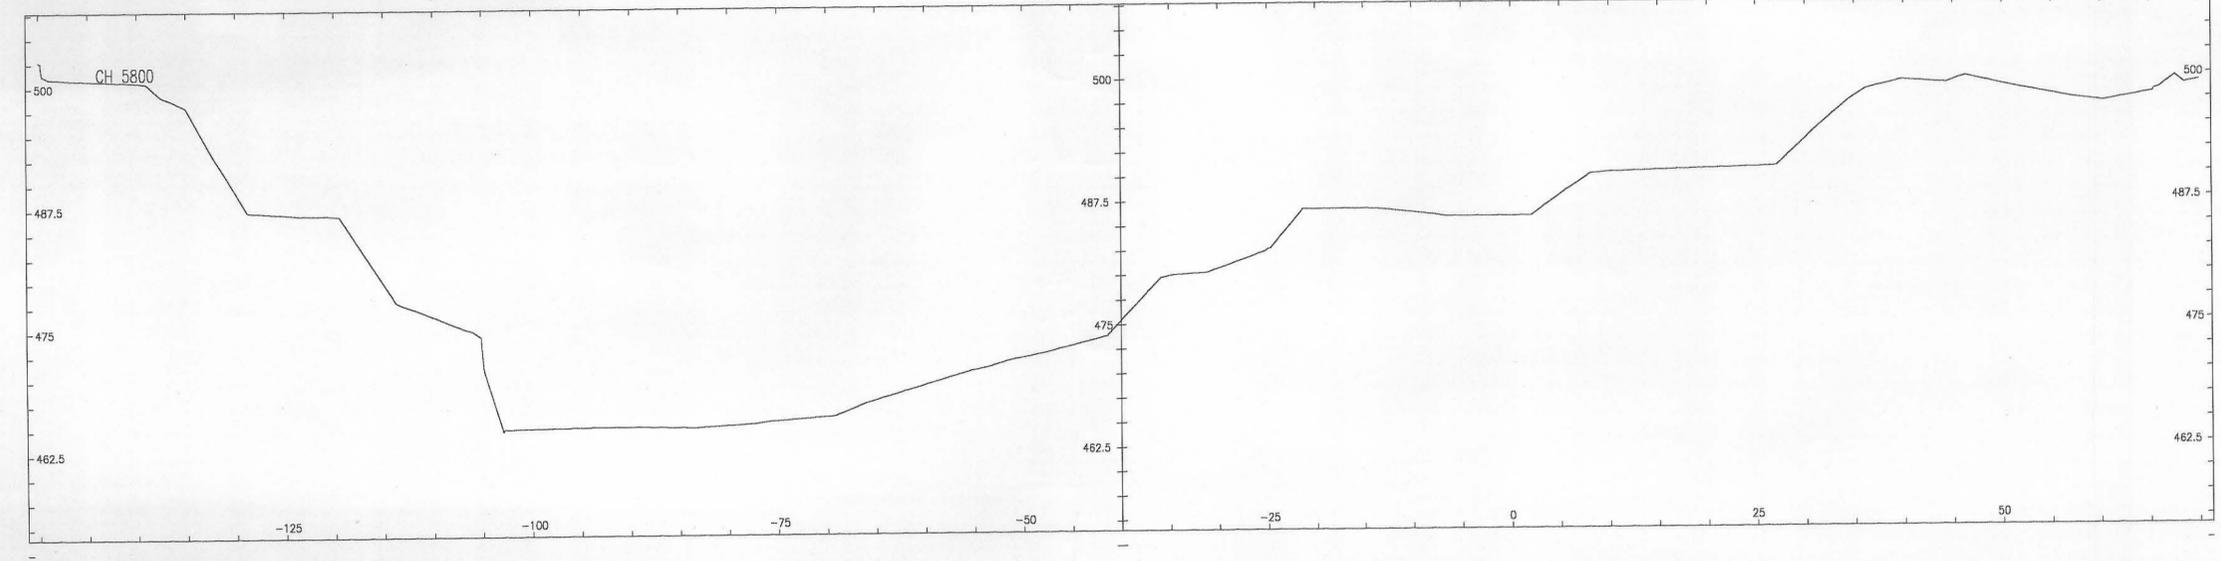


0402-021

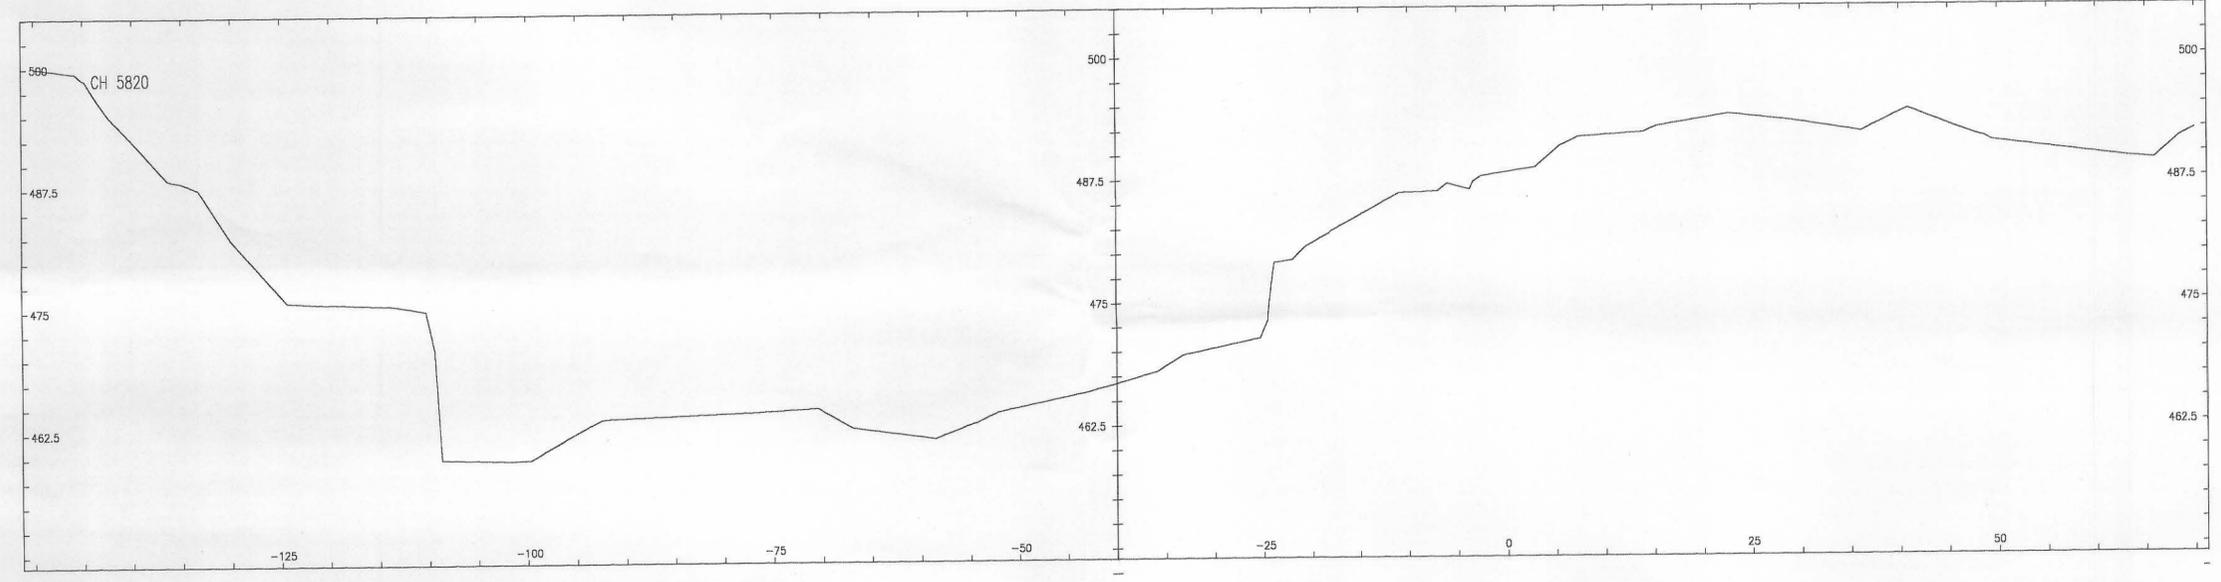

CROSS SECTIONS  
SCALES HOR 1 : 500 VER 1 : 500

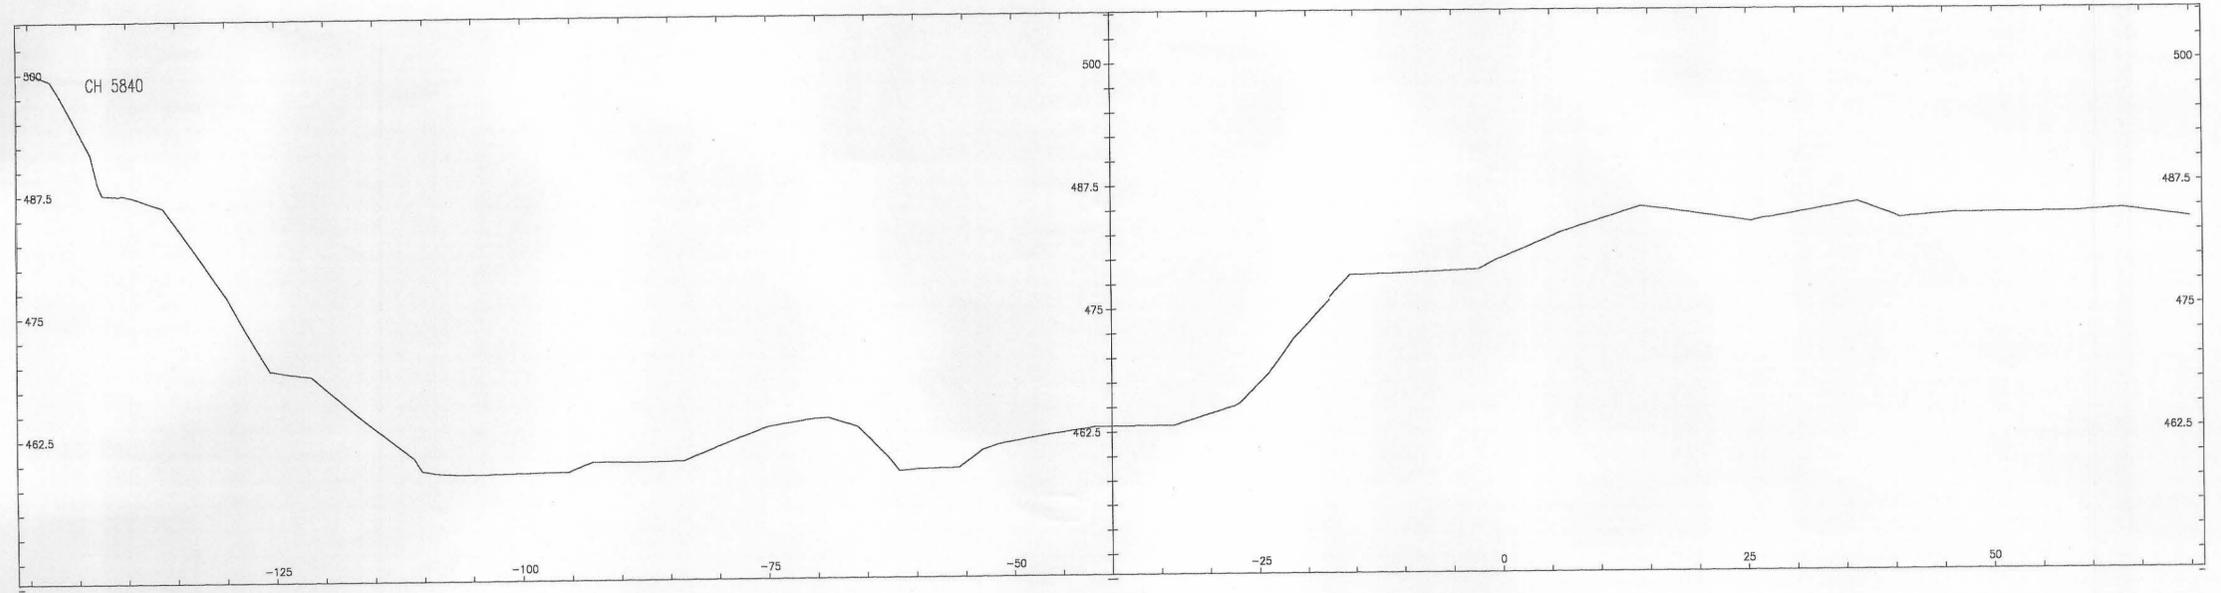