
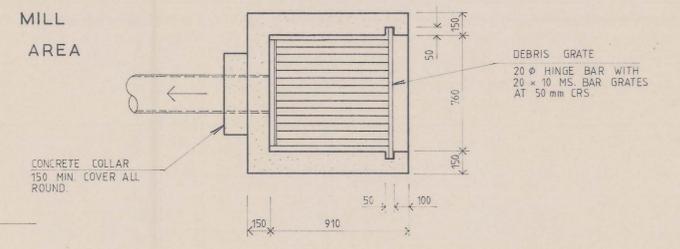


5 425 600 N

5 425 500 N

5 425 400 N

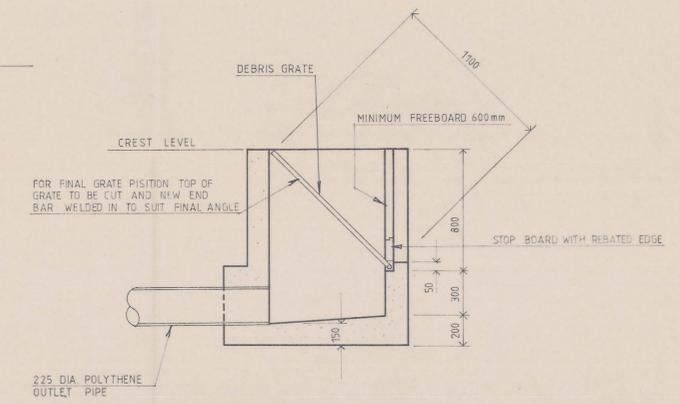

- OVERFLOW MANHOLE -  
SCALE 1:20



R.M. FOSTER & ASSOCIATES DEVONPORT  
CONSULTING CHARTERED ENGINEERS BURNIE HOBART  
TASMANIA MINES N.L. Letter 23-J-86  
BURNIE F 317-5-3  
INTERIM RAISING OF EXISTING RESIDUE DAM  
PLAN

SCALE	1:500	DRAWING No	B/G 3526
APPROVED		DATE	12/12/86
1	OVERFLOW DETAILS ADDED	14-1-87	
REVISION No.	DESCRIPTION	DATE	

0402\_032

0008/0006