


- SECTION A-A -
SCALE 1:200



- PLAN -
SCALE 1:500

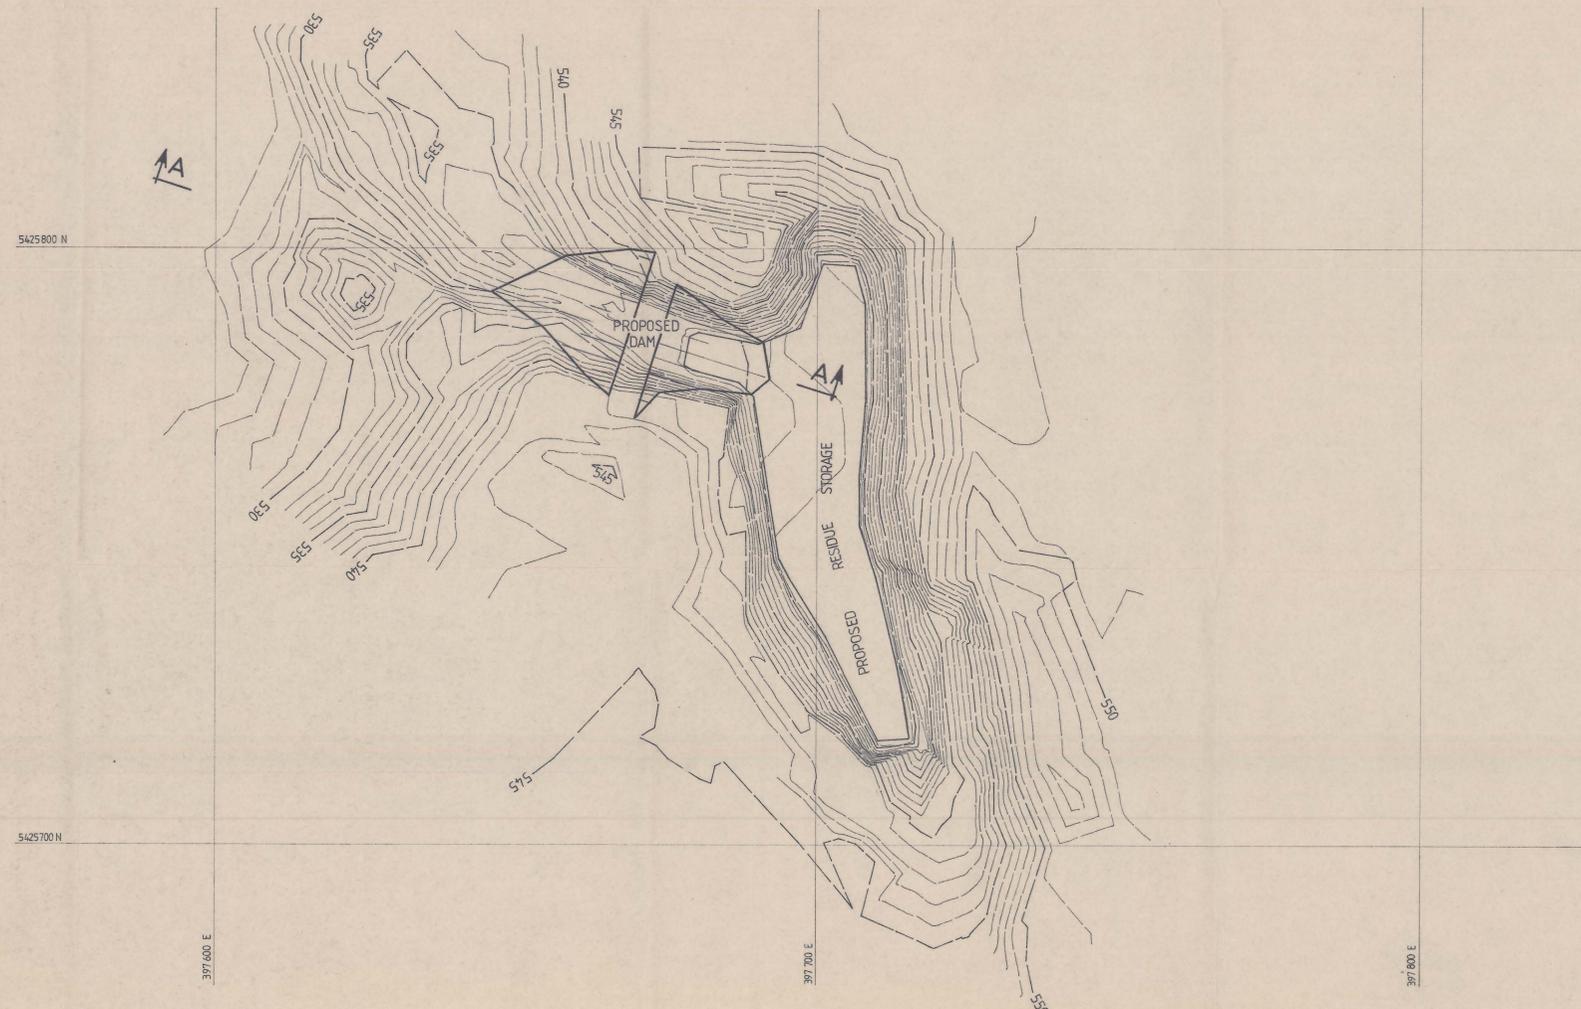

R.M. FOSTER & ASSOCIATES DEVONPORT
 CONSULTING CHARTERED ENGINEERS BURNIE HOBART
TASMANIA MINES N.L. LETTER 16-12-86
 BURNIE F 517-5-3
PROPOSED RESIDUE DAM
BOB'S BONANZA

REVISION No.	DESCRIPTION	DATE	SCALE	AS SHOWN	DRAWING No.
			APPROVED	DRAWN M.A.C.	B/G 3512
			TRACED	J.L.L.	
			CHECKED		
			DATE	16/12/86	SHEET 1

0402_033

0008/0007