
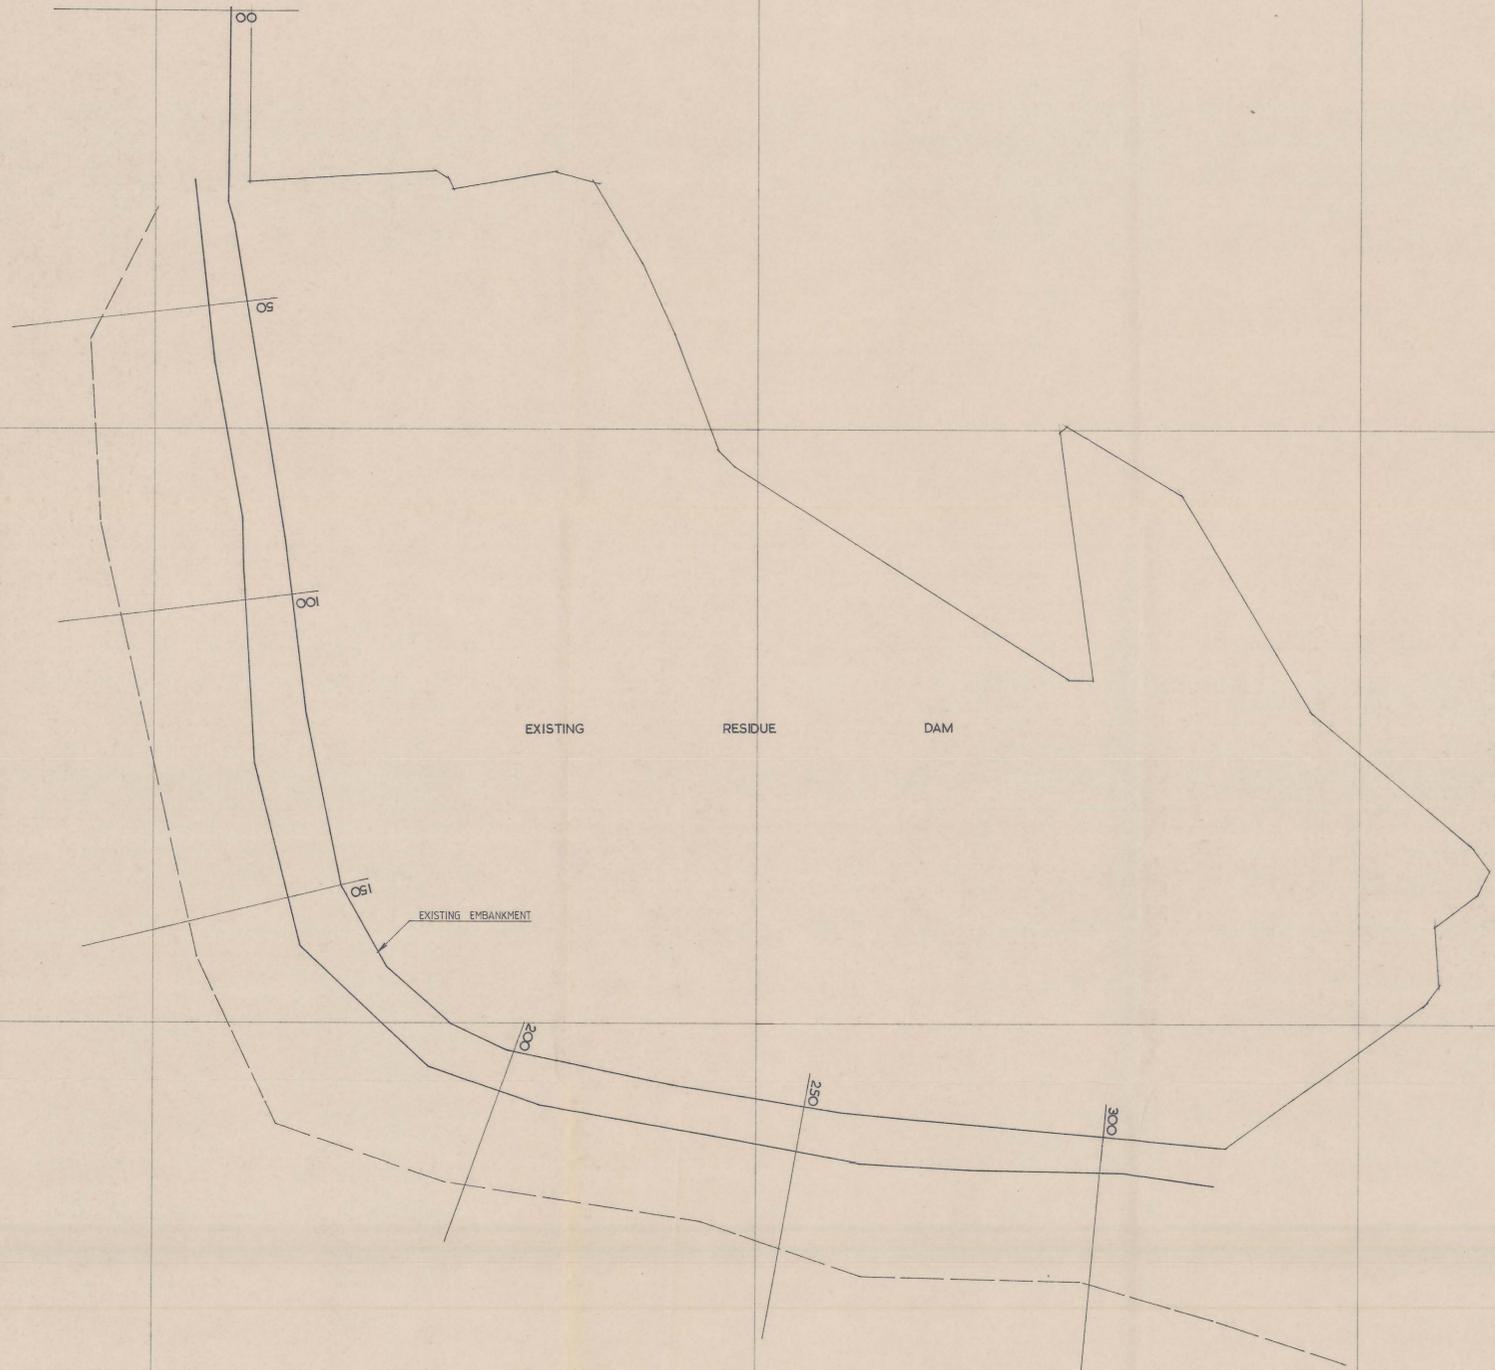


5 425 600 N

5 425 500 N

5 425 400 N

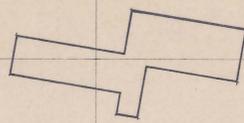

EXISTING RESIDUE DAM

MILL AREA

EXISTING EMBANKMENT



R.M. FOSTER & ASSOCIATES
 CONSULTING CHARTERED ENGINEERS
 DEVONPORT BURNIE HOBART

TASMANIA MINES N.L. *L. ETTER 16-12-86*
 BURNIE *P. 517-5-3*

INTERIM RAISING OF EXISTING RESIDUE DAM PLAN

SCALE	1: 500	DRAWING No	B/G 3526
APPROVED	<i>M.A.C.</i>	DRAWN	M.A.C.
		TRACED	J.L.L.
		CHECKED	
		DATE	12 / 12 / 86

REVISION No. DESCRIPTION DATE SHEET 1

0402_034

0008/0008