



- SECTION A-A -  
SCALE 1:200

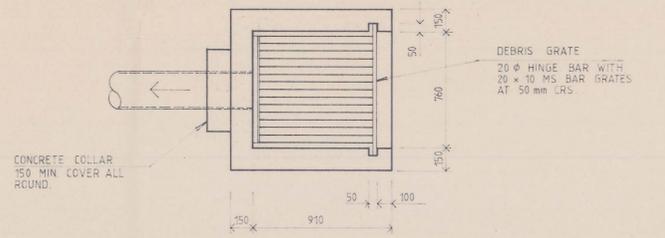

- OVERFLOW MANHOLE -  
SCALE 1:20

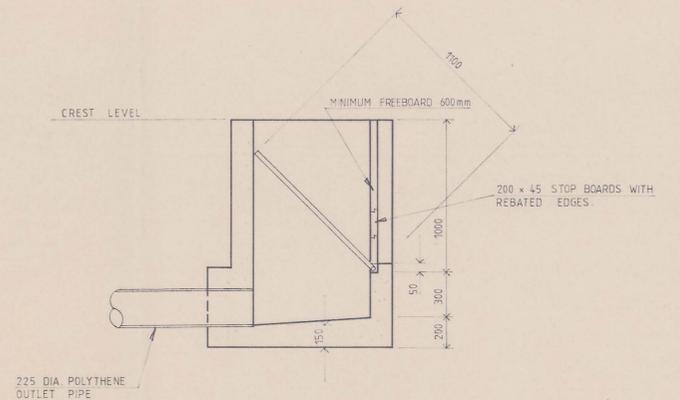

- PLAN -  
SCALE 1:500

R.M. FOSTER & ASSOCIATES  
CONSULTING CHARTERED ENGINEERS

DEVONPORT  
BURNIE  
HOBART

TASMANIA MINES N.L.

BURNIE

PROPOSED RESIDUE DAM

BOB'S BONANZA

Letter  
16-2-87

F. 517-5-3

REVISION No.	DESCRIPTION	DATE	SCALE	AS SHOWN	DRAWING No.
1	OVERFLOW DETAILS ADDED	14.1.87			
			APPROVED	DRAWN	M.A.C.
				TRACED	J.L.L.
				CHECKED	
				DATE	16/12/86

B/G 3512

SHEET 1/1

0402\_036

0008/0010