

E 397 800

E 397 700

E 397 600

E 397 500

E 397 400

E 397 300

N 425 900

N 425 800

N 425 700


N 425 600

N 425 500


N 425 400

N 425 300

N 425 200

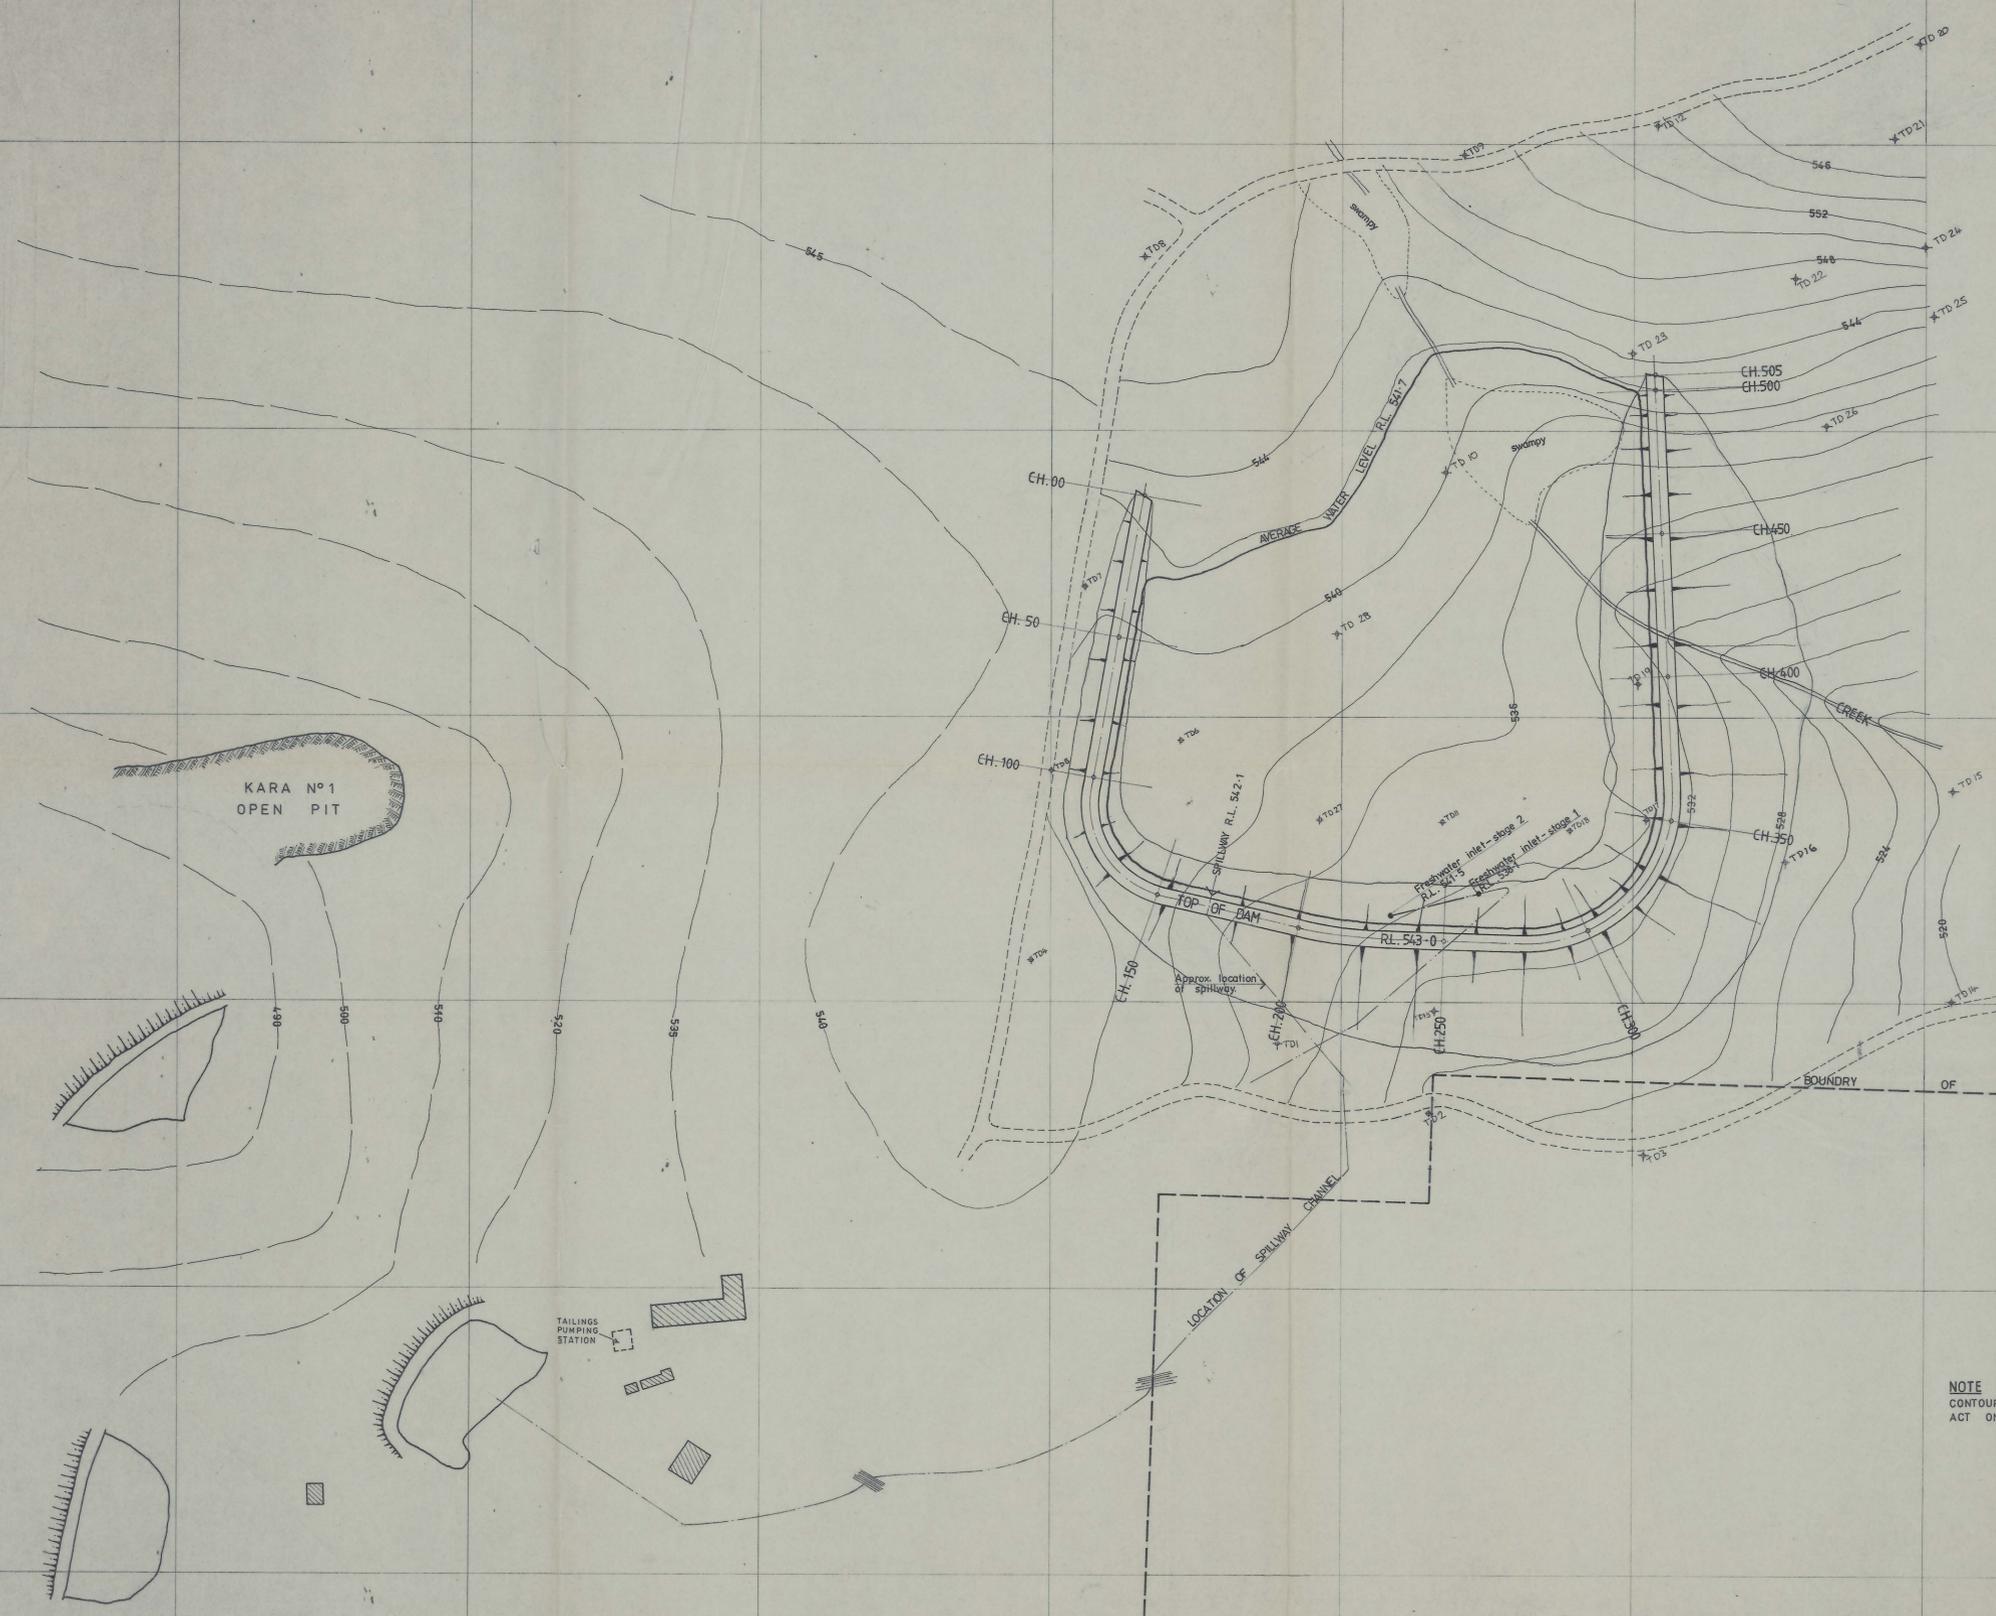

NOTE
 CONTOURS SHOWN THUS
 ACT ONLY AS A ROUGH GUIDE.

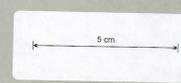

001 527 N	RECEIVED 21 OCT 1981
001 527 N	PROJECT NO.

E 397 200

FILE 503.00/15

		SMITH SALE & BURBURY CONSULTING, STRUCTURAL & CIVIL ENGINEERS 295 MACQUARIE STREET, HOBART 7500 PHONE 237383 17 ADELAIDE STREET, LAUNCESTON 7200 PHONE 318778 24 NORTH TERRACE, BURNIE 7300 PHONE 315131	
project title TAILINGS DAM AT KARA MINE FOR TASMINEX N.L.			
project no	81181	sheet	2 of 5
drawing title SITE LAYOUT PLAN - STAGE 2. TOP OF DAM R.L. 543.0			
scales	1:1000	date	Aug '81
amendment	A B C D E F	checked	C.E.W. <i>me</i>

0402_039

0008/0013