

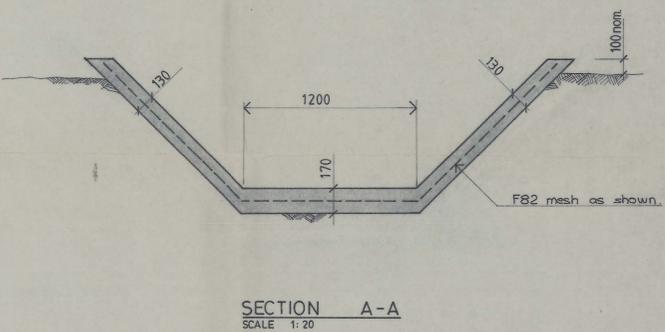



LONGITUDINAL SECTION - STAGE 1  
SCALE: HORIZ. - 1:1000  
VERT. - 1:200

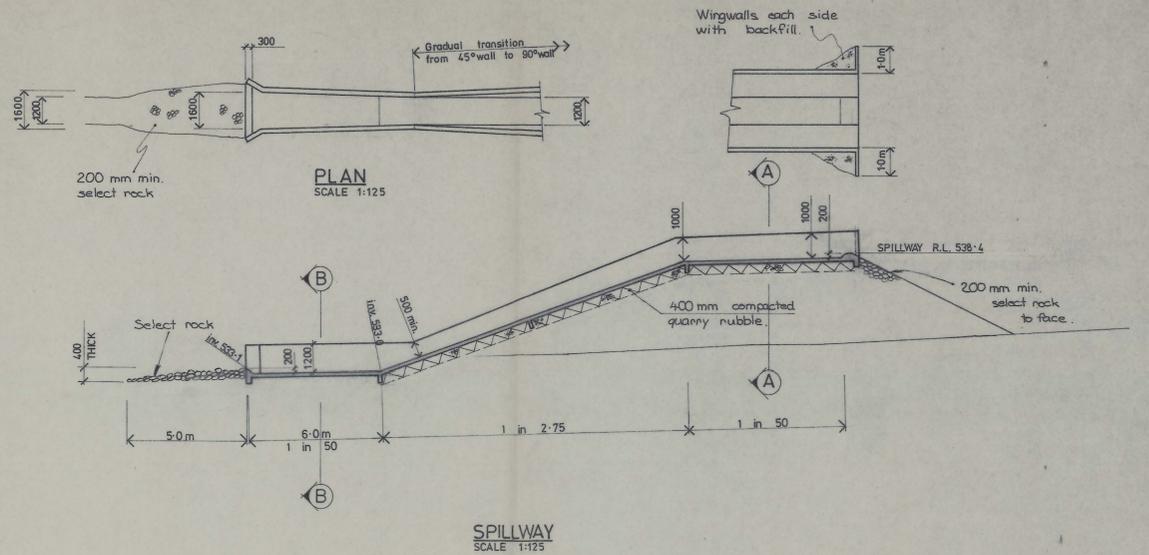

SECTION A-A  
SCALE 1:20

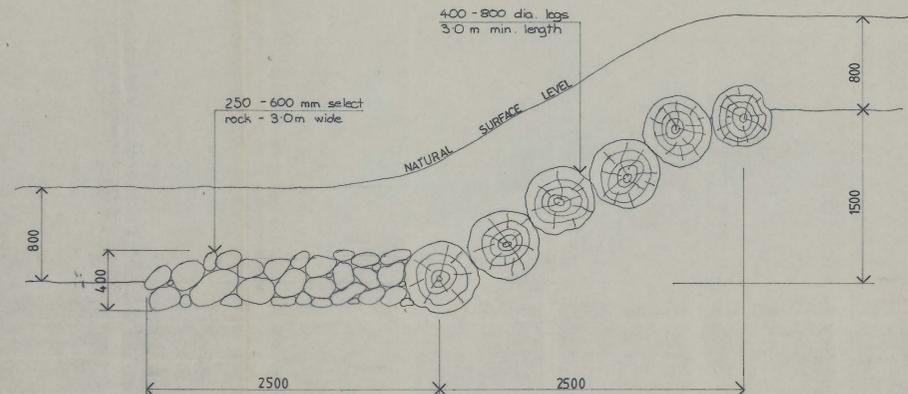

TYPICAL LOG OVERFALL DETAIL  
SCALE 1:25

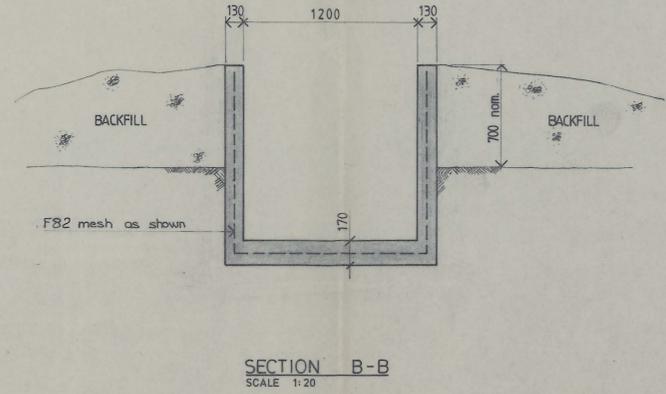

SECTION B-B  
SCALE 1:20

NOTE  
Spillway and channel to be cast from 25 MPa concrete and cast in 5.0m lengths with R20 dowel bars at 300 cns. joining each section.

		<b>SMITH SALE &amp; BURBURY</b> CONSULTING STRUCTURAL & CIVIL ENGINEERS 29 MACQUARIE STREET, HOBART 7000 PHONE 22 7261 17 ADELAIDE STREET, LAUNCESTON 7250 PHONE 31 8728 24 NORTH TERRACE, BURNIE 7250 PHONE 31 5311	
PROJECT TITLE TAILINGS DAM AT KARA MINE FOR TASMINEX N.L.			
PROJECT NO. 81181		SHEET 4 of 5	
DRAWING TITLE LONGITUDINAL SECTION - STAGE 1 & SPILLWAY CHANNEL DETAILS.			
SCALE AS SHOWN	DATE SEP. 1981	DRAWN J.C.	CHECKED PAB
AMENDMENT A B C D E F			

0402\_041

0008/0015