




CH.380

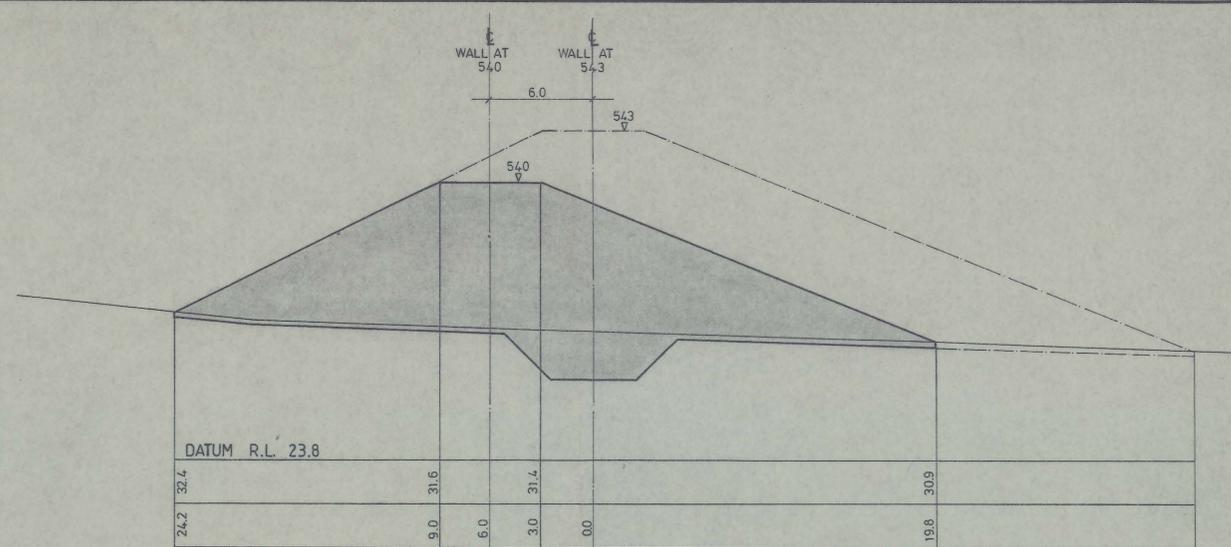


CH.460

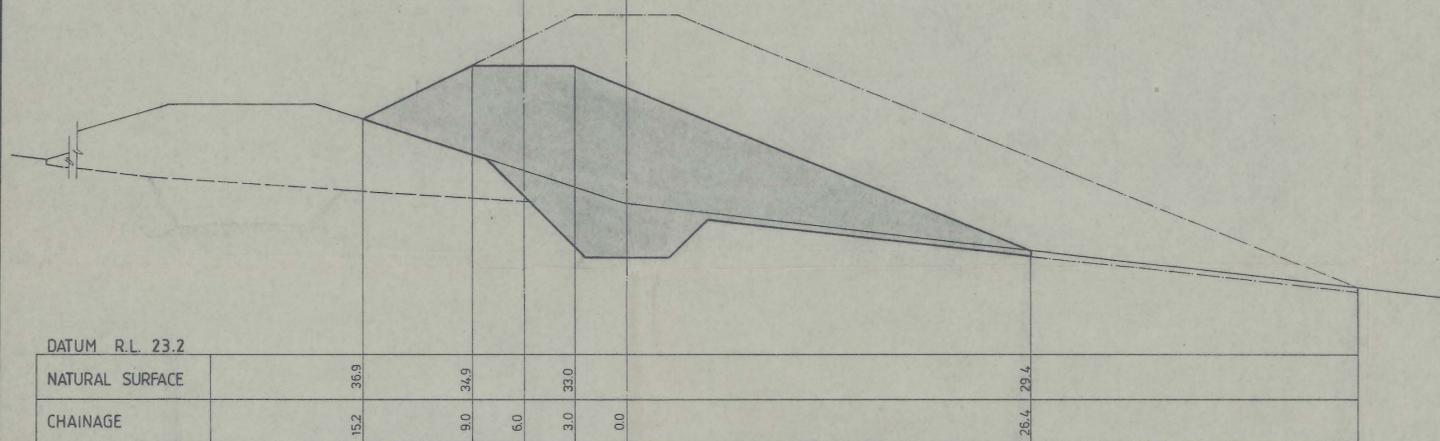


CH.400

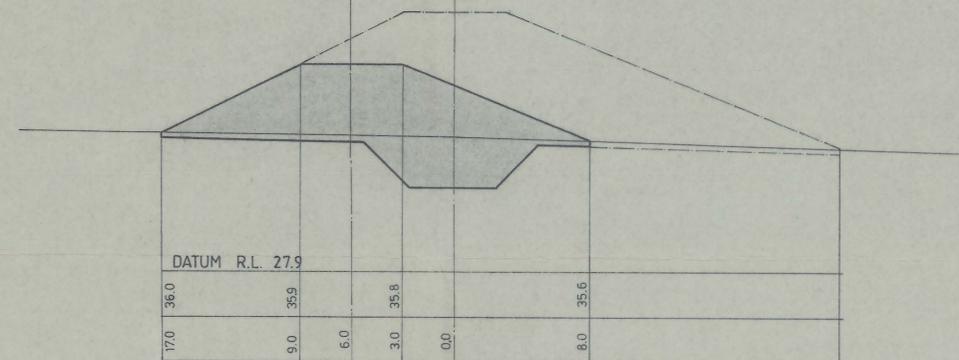


CH.500

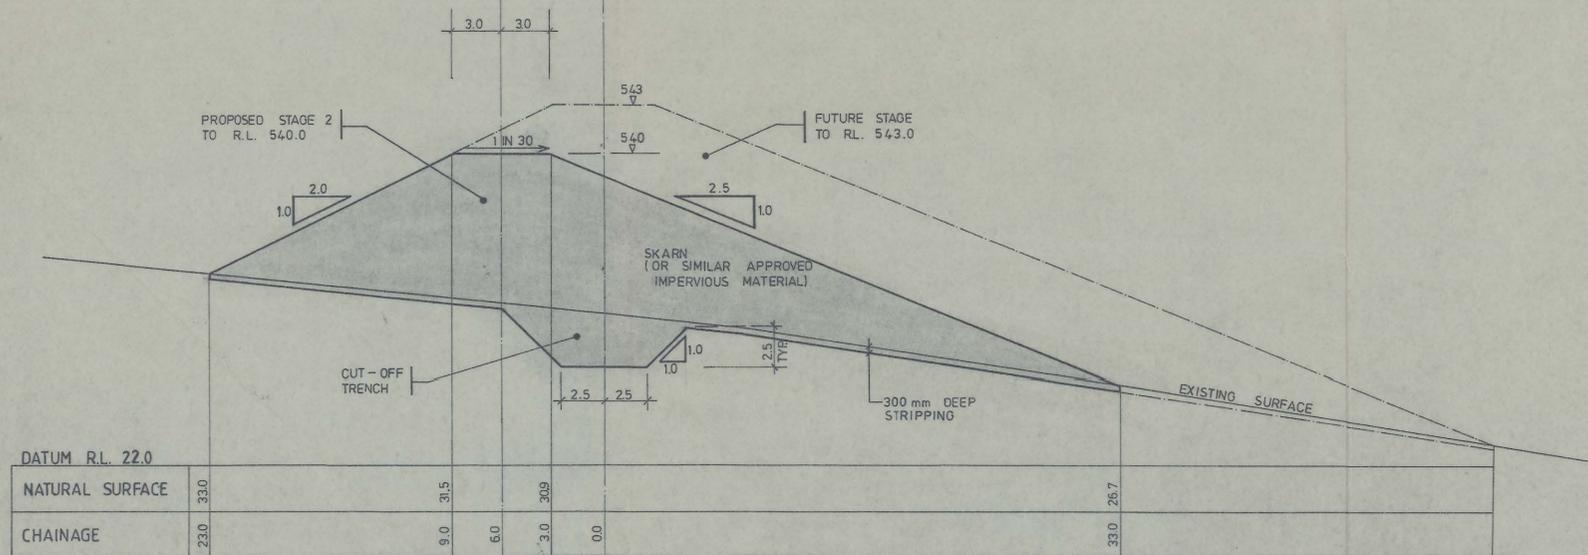

CH.420

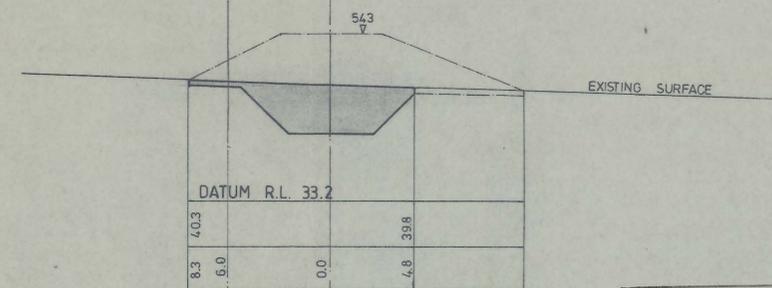

CH.520

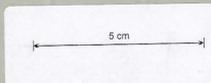

Preliminary Print

SMITH SALE & BURBURY
CONSULTING, STRUCTURAL & CIVIL ENGINEERS
295 MACQUARIE STREET, HOBART 7000 PHONE 23 6599
22 CAMERON STREET, LAUNCESTON 7250 PHONE 31 8855
24 NORTH TERRACE, BURNIE 7320 PHONE 31 5131

Project title
**TASMINEX N.L. - KARA MINE
PROPOSED TAILINGS DAM, STAGE 2.**

Project no
84402 sheet **3** of **3**

Drawing title
DAM EMBANKMENT - CROSS SECTIONS

| | | | | | | | |
|-----------|---------|------|----------|-------|-----|---------|---------|
| Scales | 1 : 200 | date | 19.11.84 | drawn | CPB | checked | |
| Amendment | A | B | C | D | E | F | Printed |

0402_047

000810021