




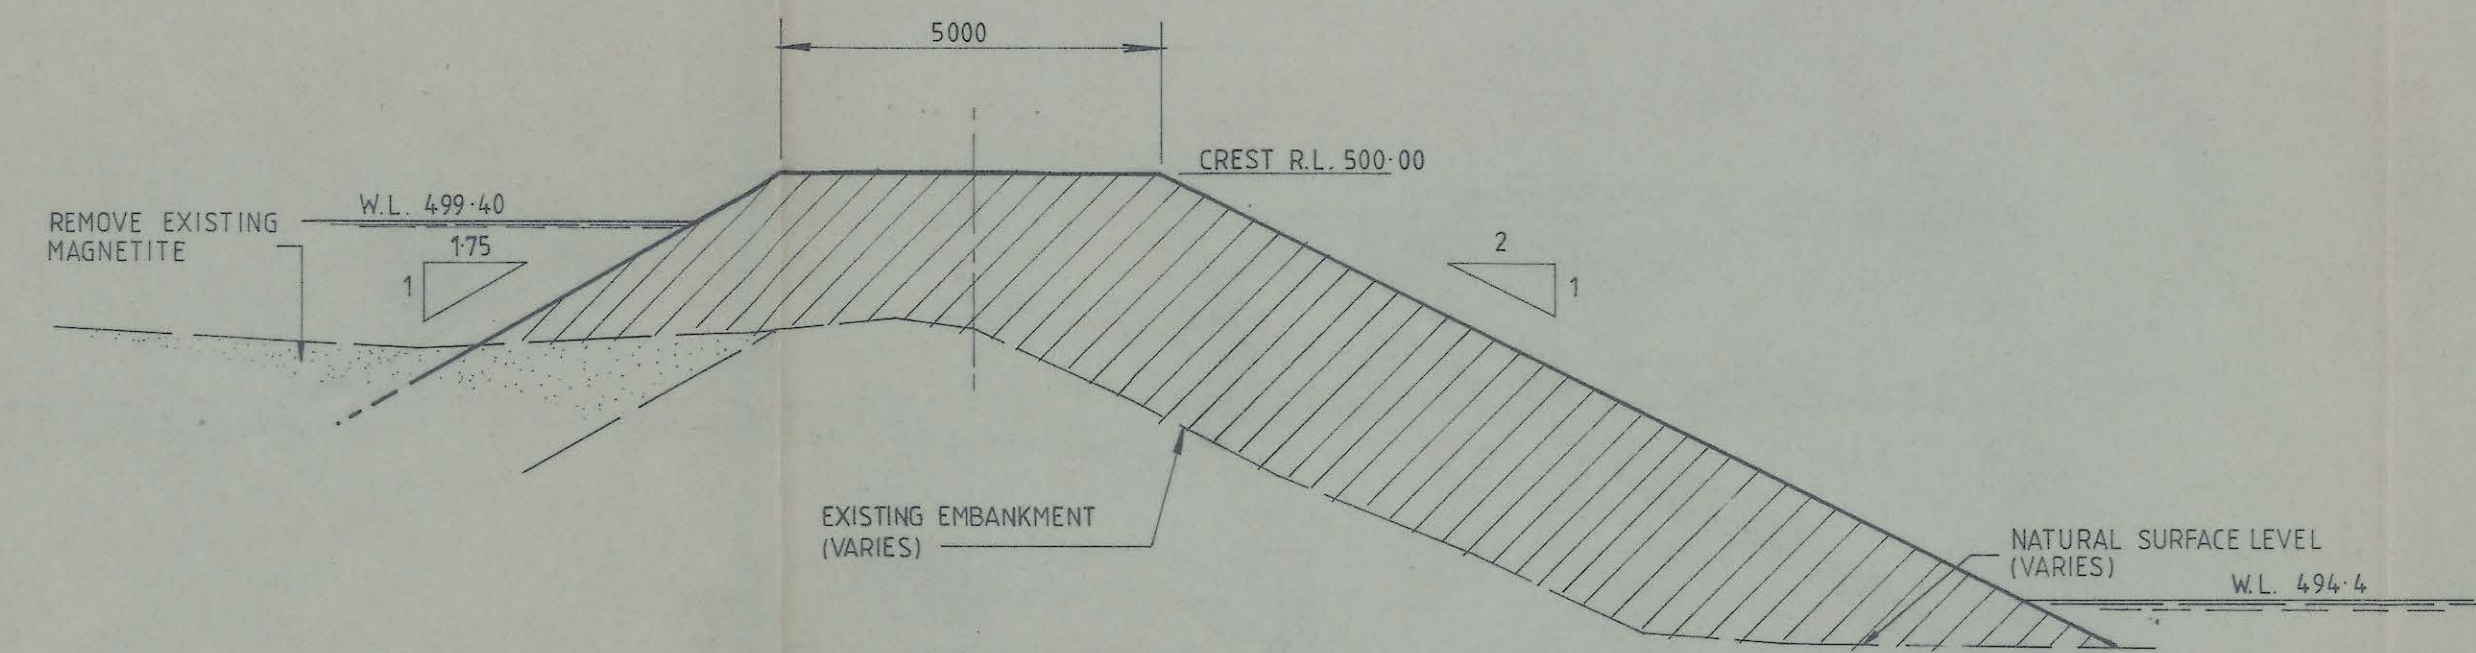


TYPICAL SECTION THROUGH EMBANKMENT NO. 2
SCALE 1:100

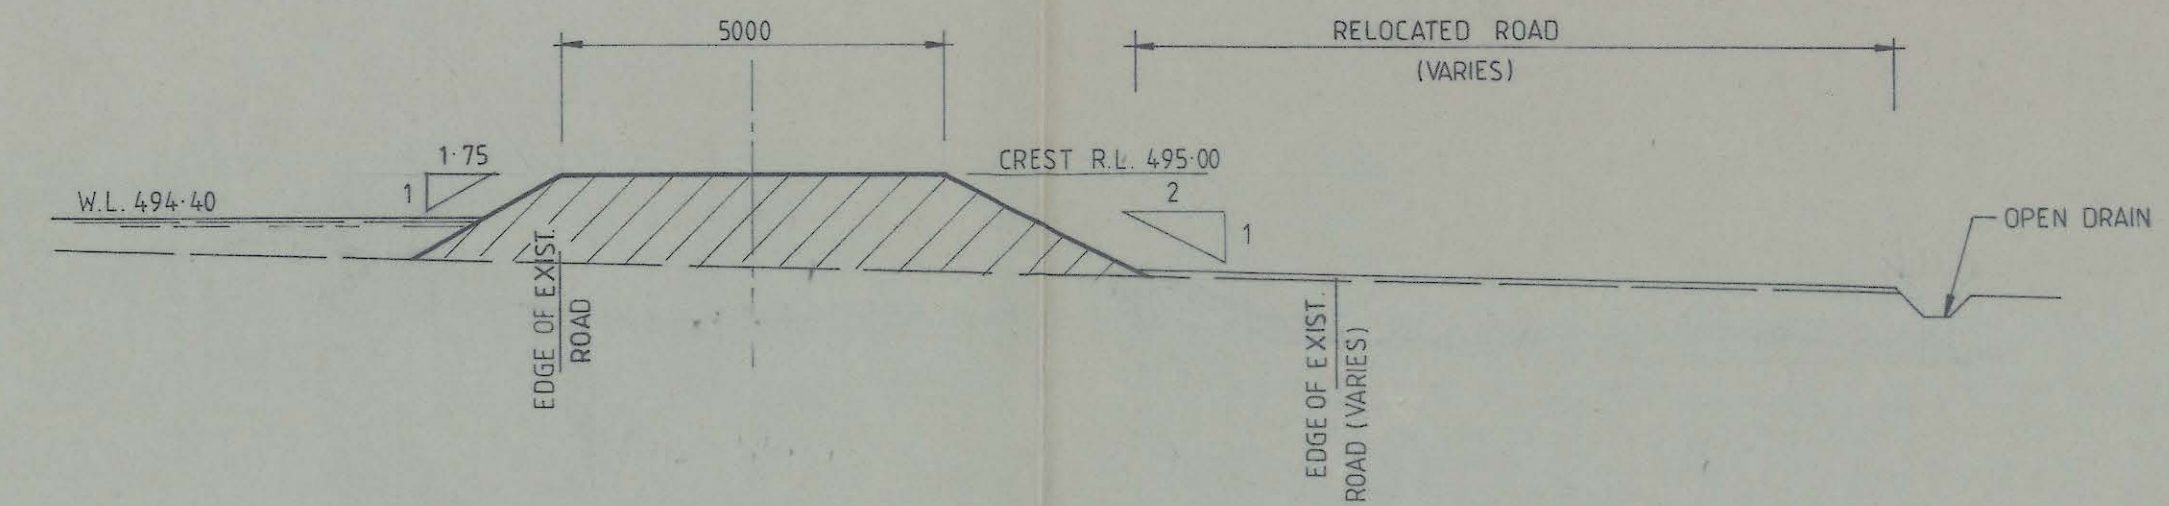

TYPICAL SECTION THROUGH EMBANKMENT NO. 1
SCALE 1:100

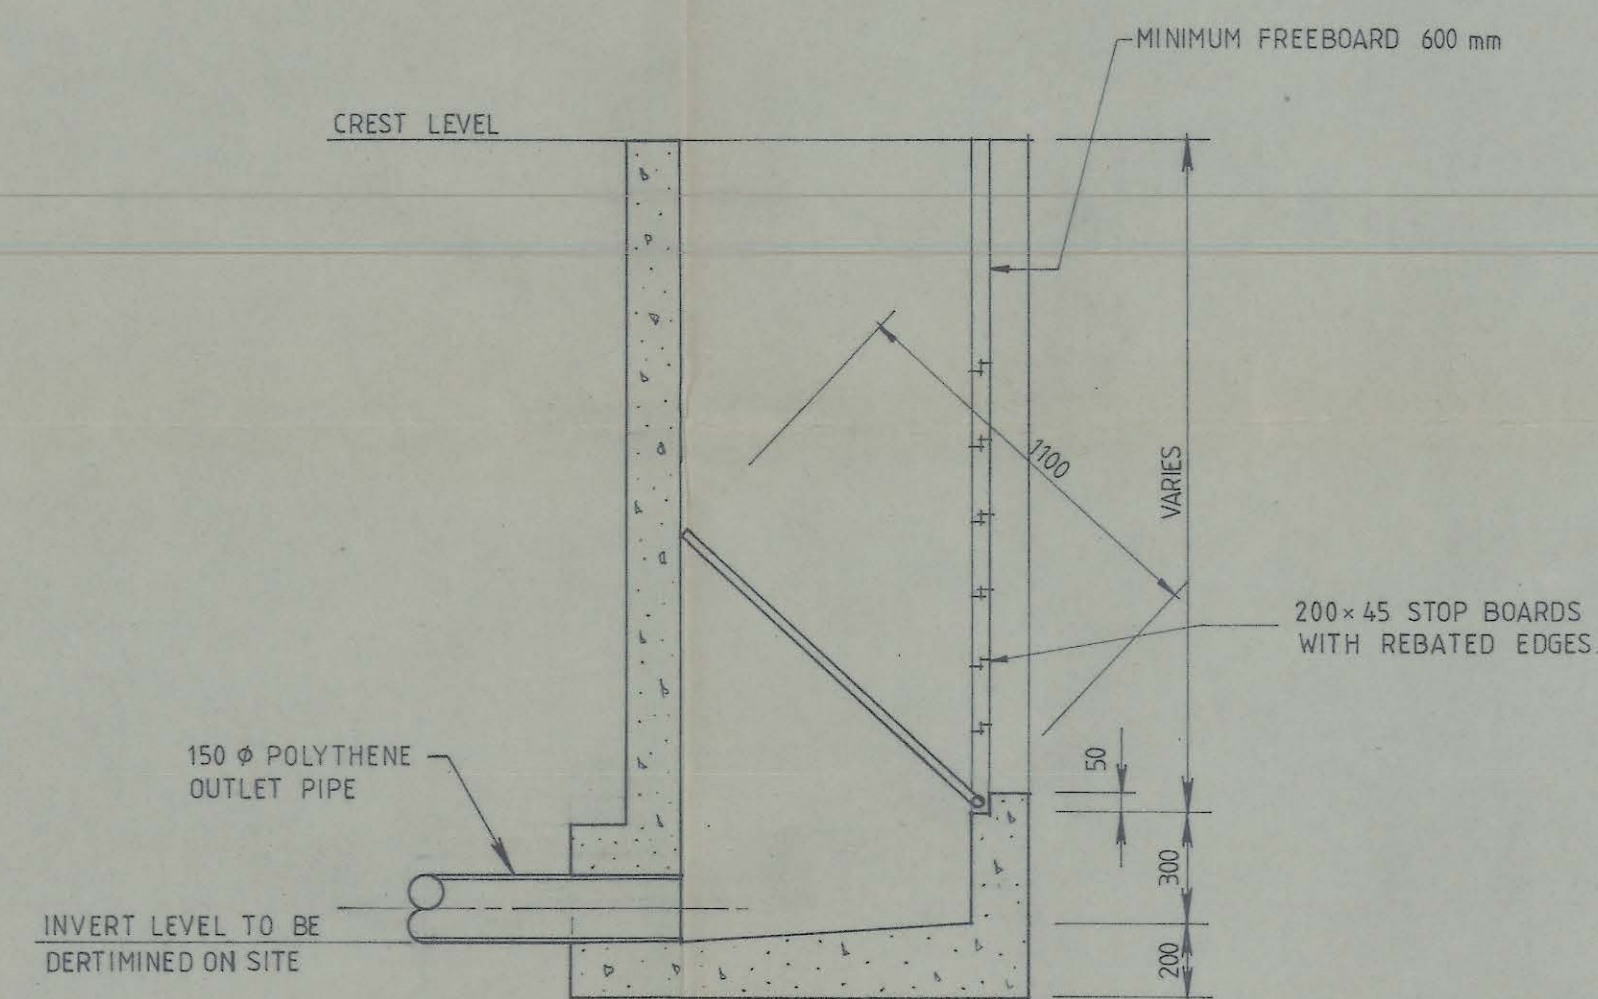


SECTION

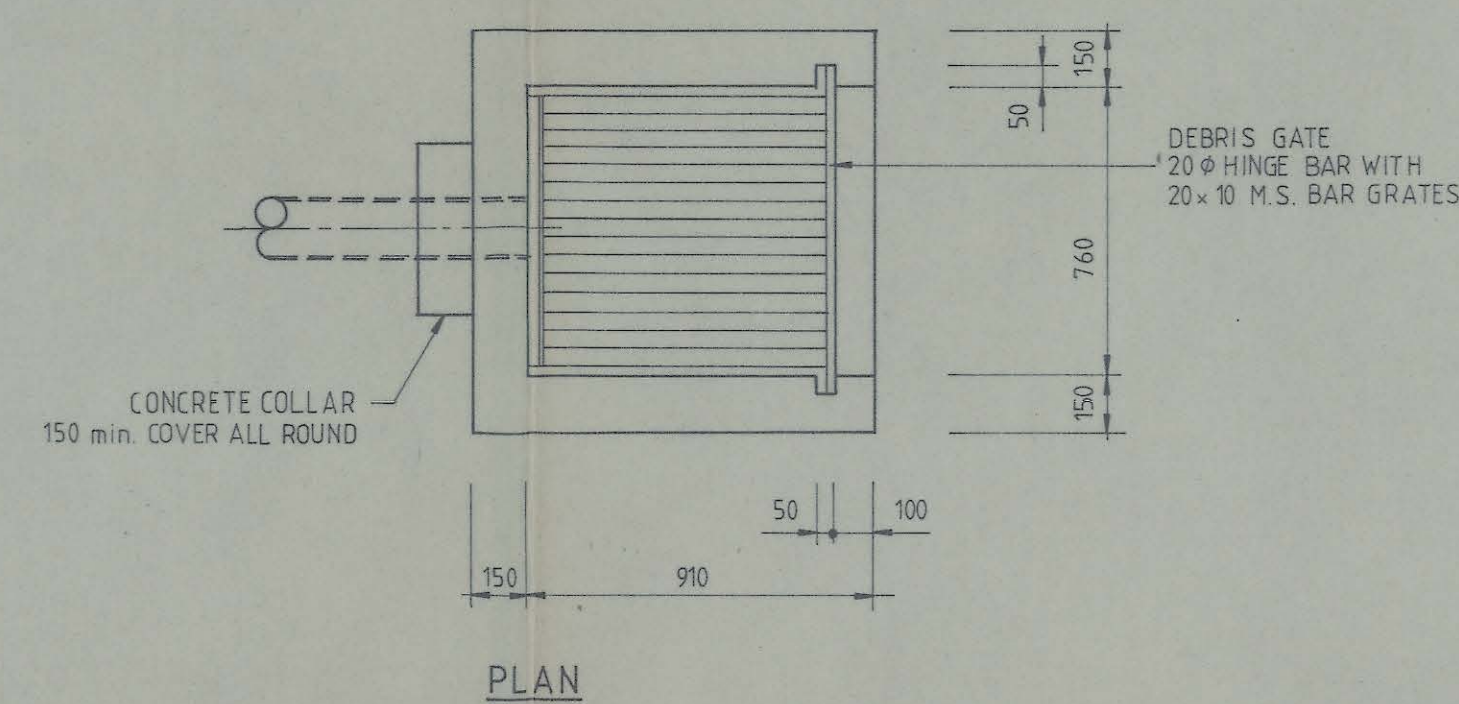


PLAN

TYPICAL OVERFLOW MANHOLE
SCALE 1:20

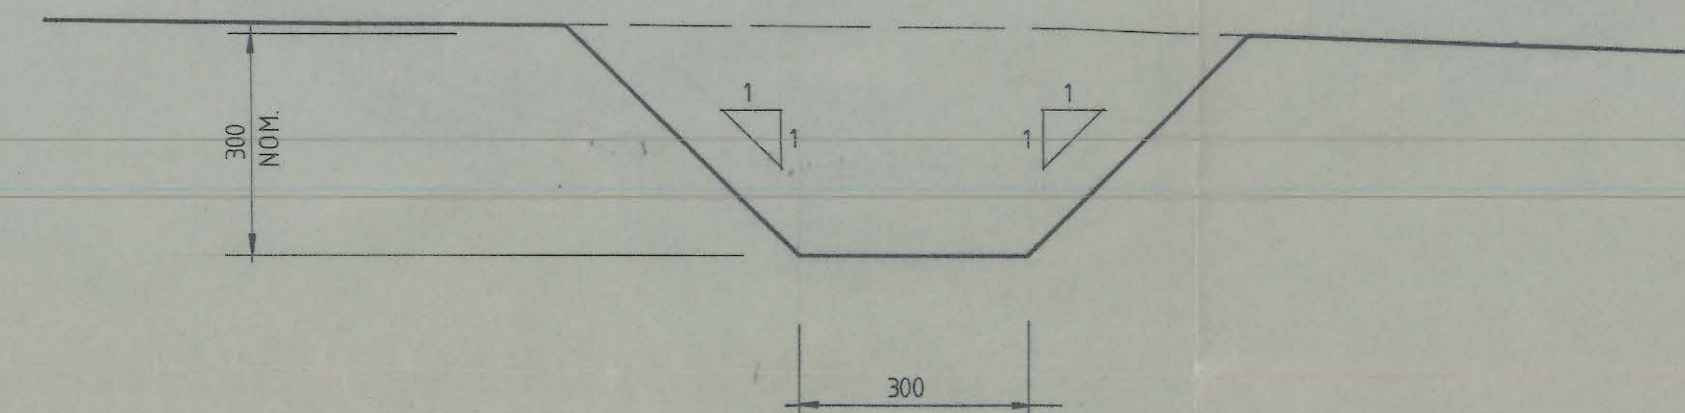

TYPICAL SECTION THROUGH OPEN DRAIN
SCALE 1:10

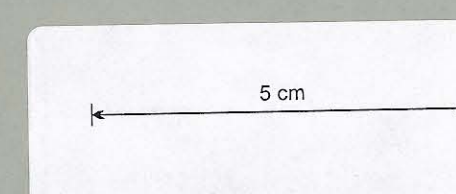

NO.	DESCRIPTION	DATE
AMENDMENTS		

SMITH SALE & BURBURY			
CONSULTING STRUCTURAL & CIVIL ENGINEERS			
295 MACQUARIE STREET, HOBART 7000		PHONE 23 6599	
22 CAMERON STREET, LAUNCESTON 7250		PHONE 31 8885	
24 NORTH TERRACE, BURNIE 7320		PHONE 31 5151	
100 BEST STREET, DEVONPORT 7310		PHONE 24 2223	
project title			
TASMANIA MINES N.L. NON-MAGNETIC FINES STORAGE.			
drawing title			
SECTIONS AND MANHOLE DETAILS			
scale	date	drawn	checked
1:100 1:20 1:10	14.12.1990	A.Mc.	
printed	client no.	project - disp. no.	
		90304 - 04	

0402_051

0008/0025