



0402\_054


0008/0028

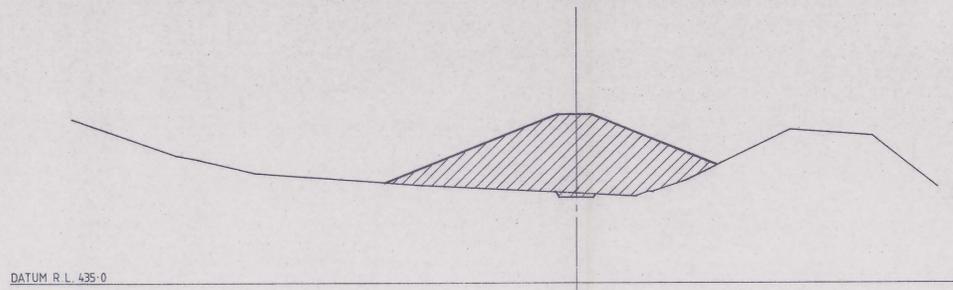

CHAINAGE 20.00

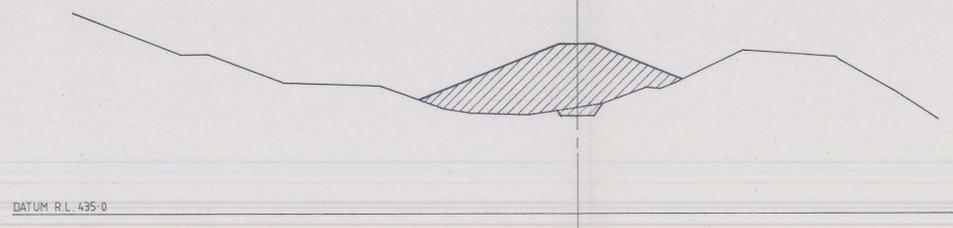


CHAINAGE 10.00

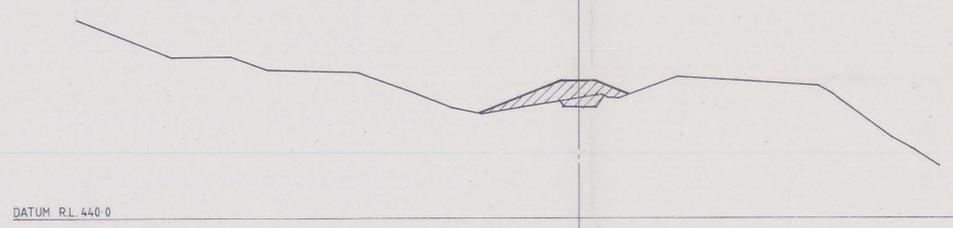

CHAINAGE 0.00




CHAINAGE -3.53

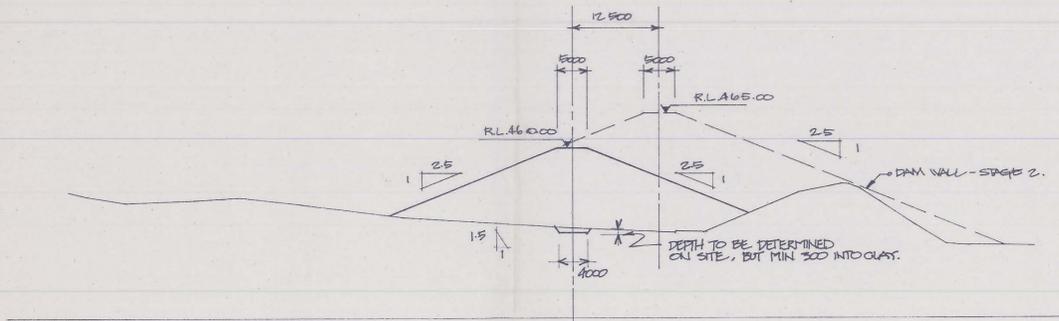

TYPICAL SECTION  
SCALE 1:500

CROSS-SECTIONS

SCALE HOR. 1:500  
VERT. 1:500

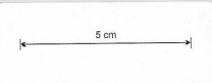

*k. moore and associates*  
CONSULTING STRUCTURAL AND CIVIL ENGINEERS  
24 NORTH TERRACE, BURNIE 7320  
PHONE : 31 9366 FAX : 31 9382

TAS. MINES Ltd.  
PROPOSED TAILINGS DAM  
CROSS SECTIONS

drawn	scale	date	drg. no.
ALB.	1:500	17 NOV 03	92102-03