
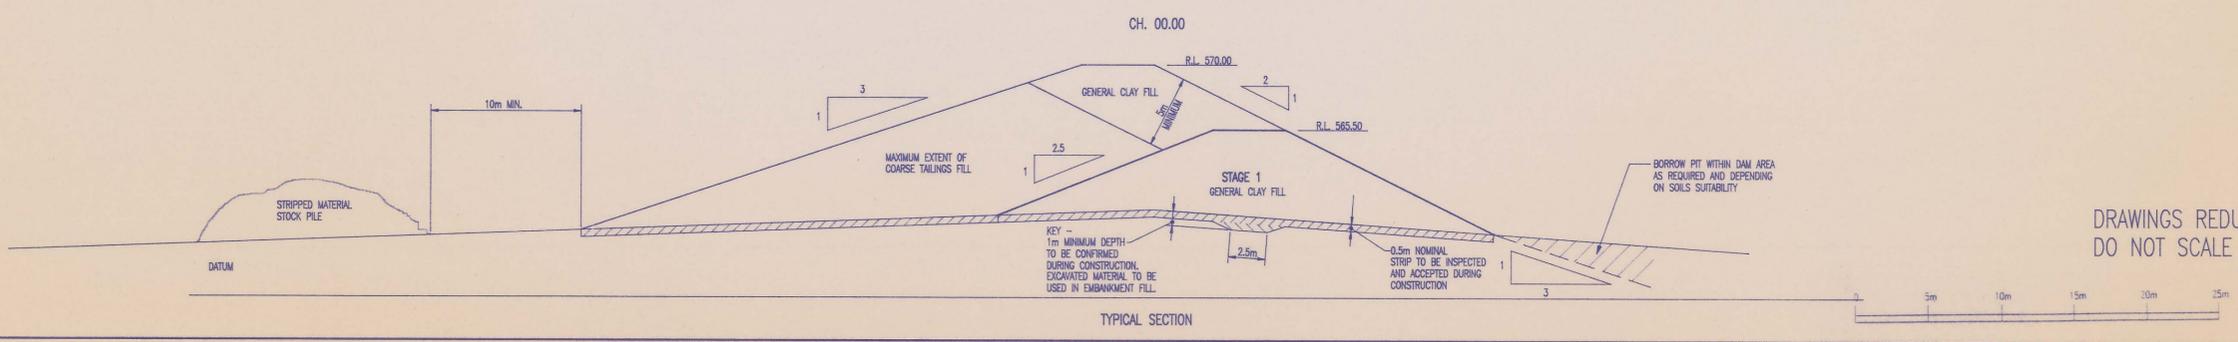
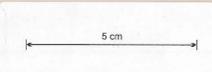


0402\_060

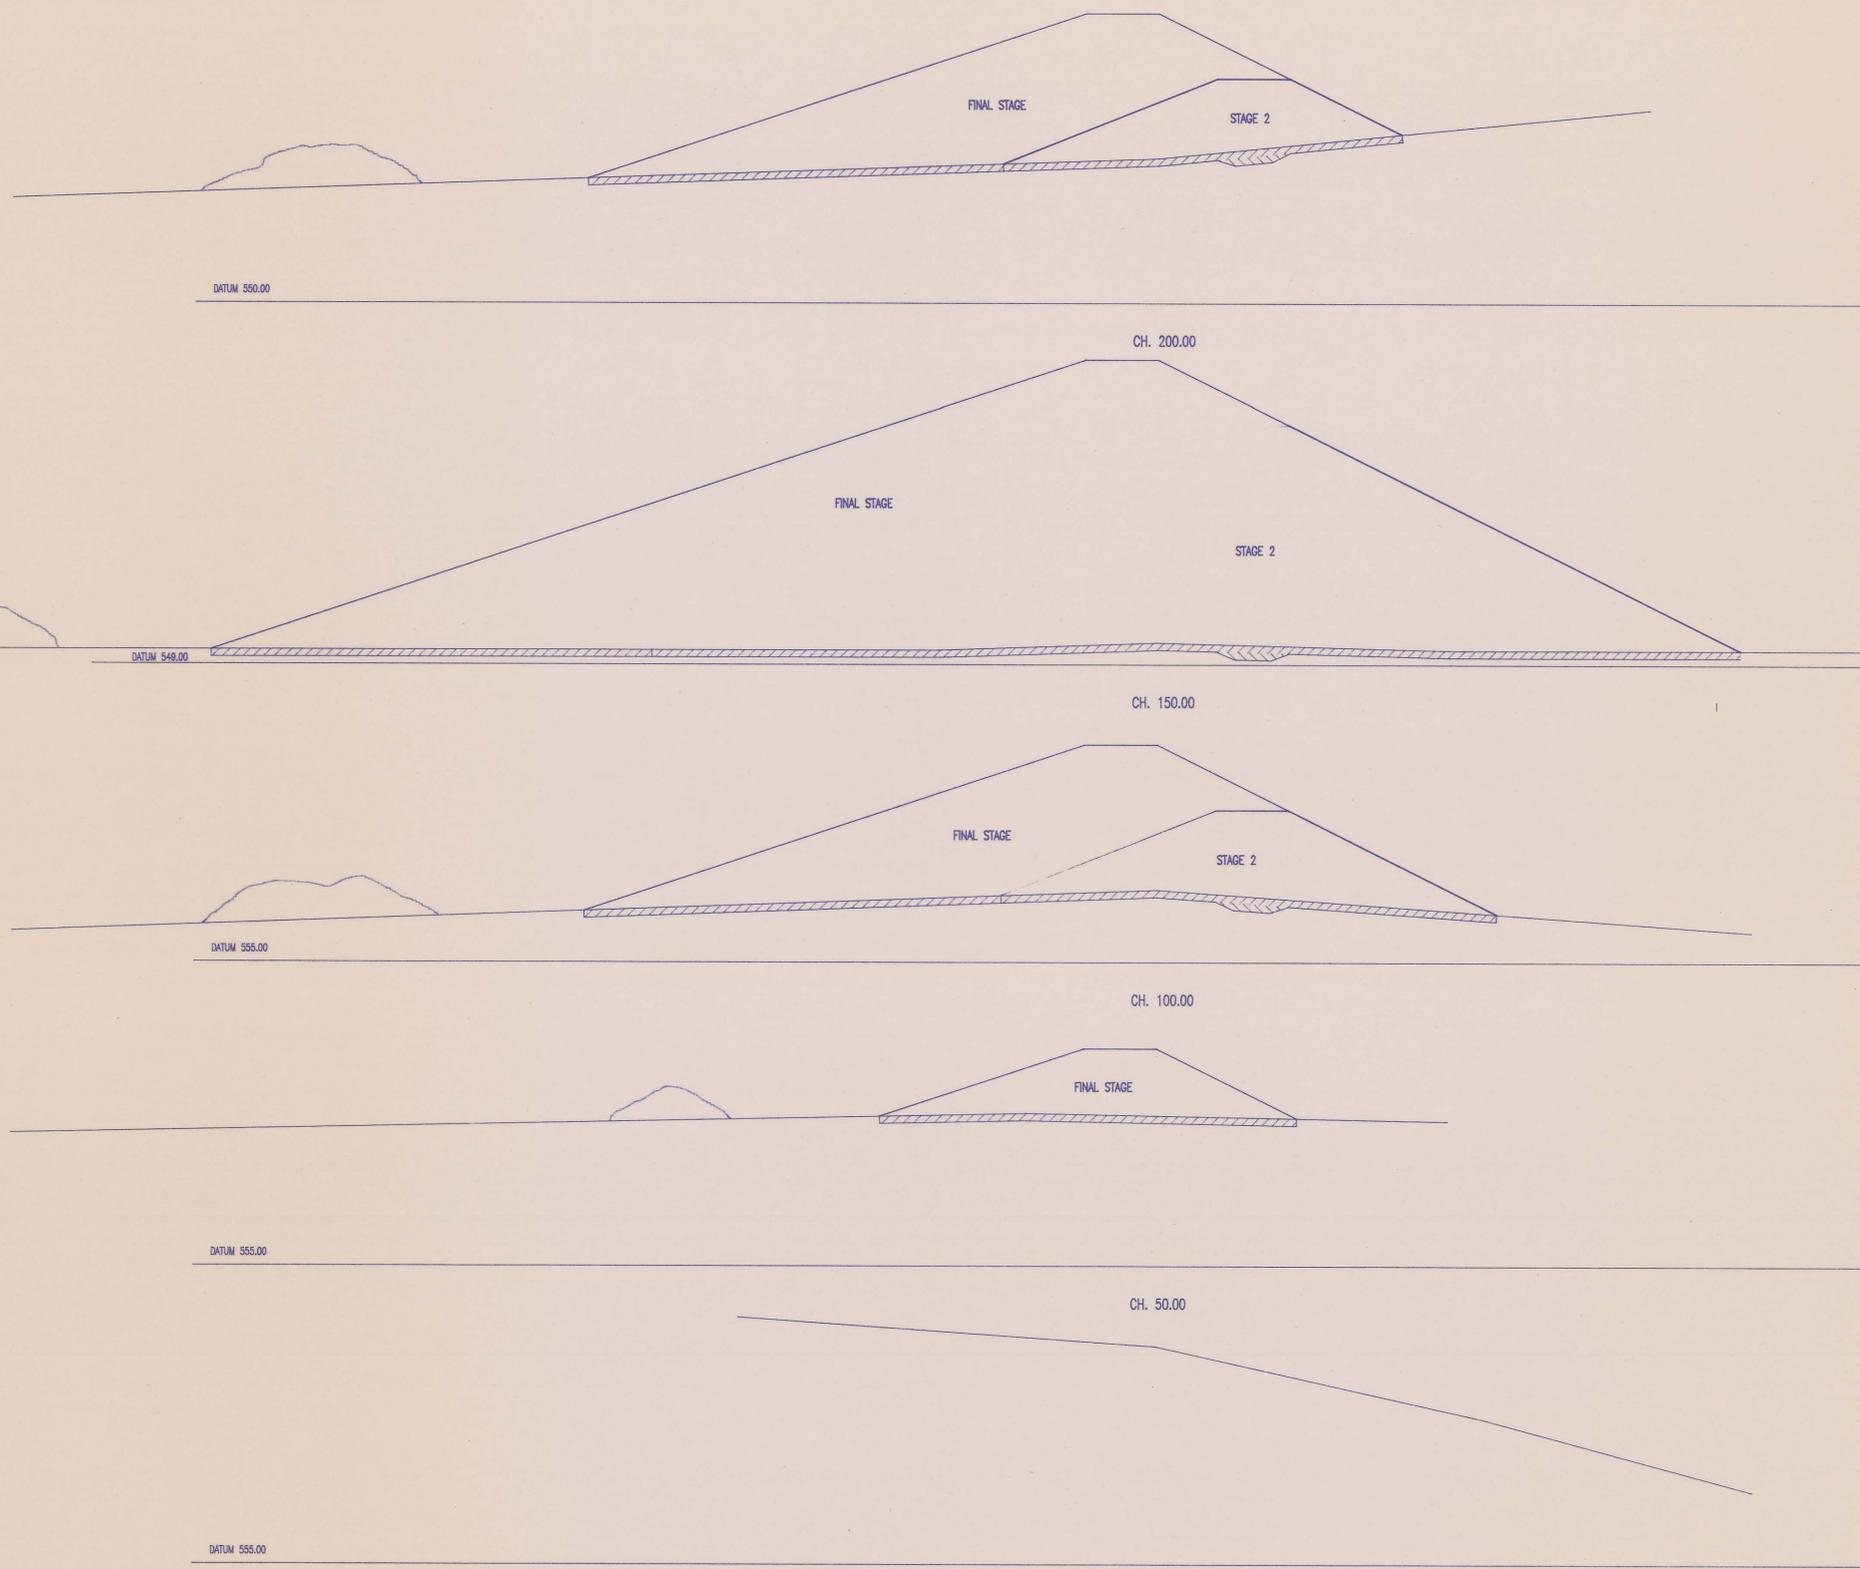

DRAWINGS REDUCED  
DO NOT SCALE

REVISION	DATE	DESCRIPTION
		APPROVED
<b>NOT FOR CONSTRUCTION</b>		
<b>TASMANIAN CONSULTING SERVICE</b> <small>(A.C.N. 008 579 453) ENGINEERING AND BUILDING CONSULTANTS, CONSTRUCTION AND PROJECT MANAGERS 74 OLDMAN STREET, DEVONPORT 7310 P.O. BOX 1047, DEVONPORT 7310 TELEPHONE (0042) 24 9086, FACSIMILE (0042) 24 5709</small>		
PROJECT: TASMANIA MINES KARA MINE KARA ROAD HAMPSHIRE		
DRAWING: CROSS SECTIONS CH 00.00 - 200.00		
SCALE	DATUM	
HORIZ 1:200 VERT 1:200		
DESIGNED	G.H.A.	<b>DRAWING NUMBER</b> <b>3413-08</b>
DRAWN	K.M.S. 13-11-96	
CHECKED	C.H.A.	
APPROVED	<i>[Signature]</i> 6-12-95	

0008/0034