
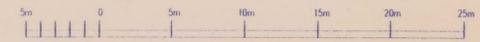


0402_063

0402_063

0008/0037

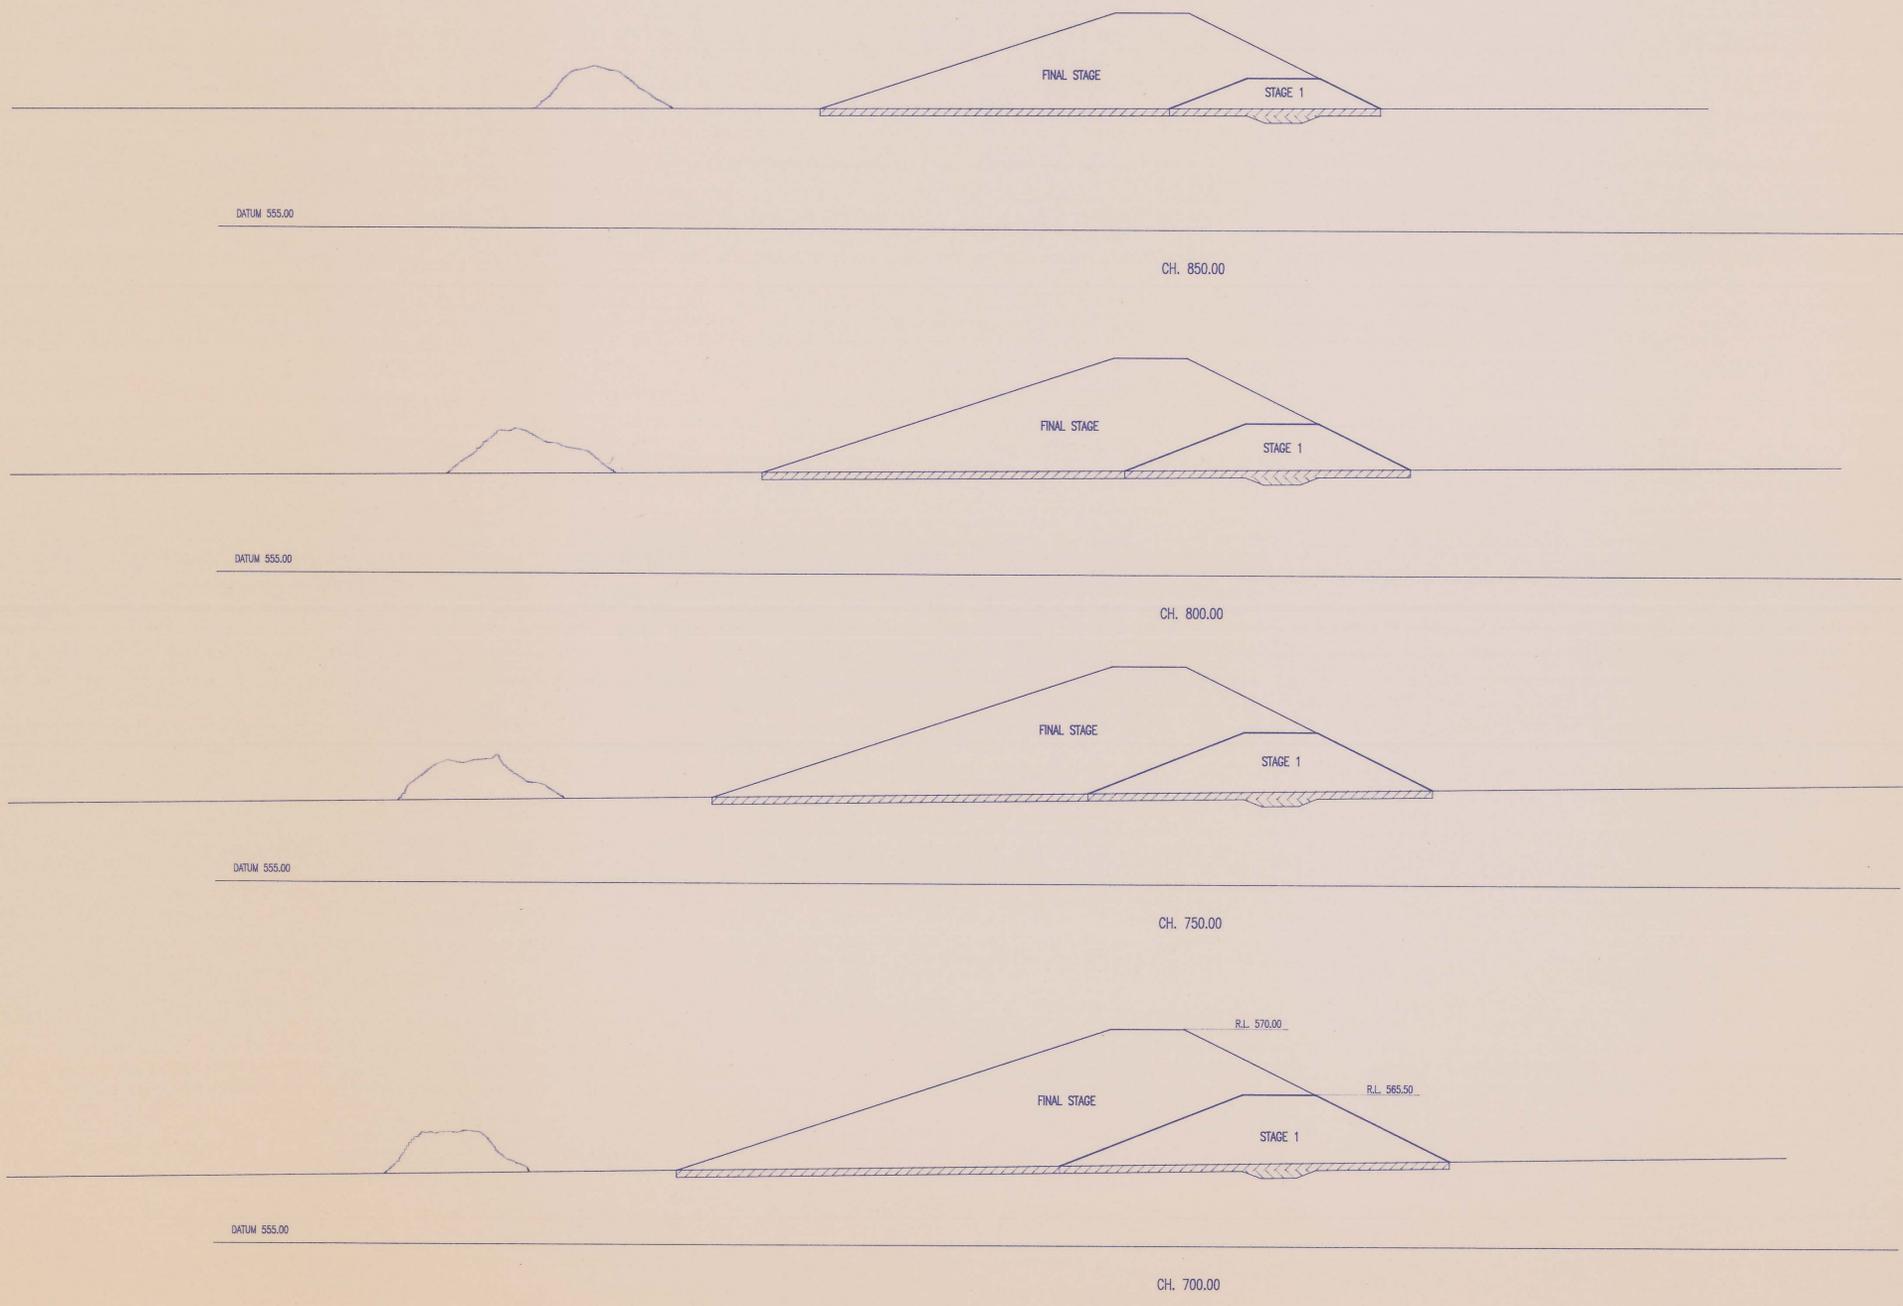

DRAWING REDUCED
DO NOT SCALE

REVISION	DATE	DESCRIPTION
NOT FOR CONSTRUCTION		
TASMANIAN CONSULTING SERVICE S.A. 09 578 433 ENGINEERING AND BUILDING CONSULTANTS CONSTRUCTION AND PROJECT MANAGERS 74 OLDAKER STREET, DEVONPORT 7310 P.O. BOX 1047, DEVONPORT 7310 TELEPHONE (0043) 24 9095, FACSIMILE (0043) 24 5709		
PROJECT: TASMANIA MINES KARA MINE KARA ROAD HAMPSHIRE		
DRAWING: CROSS SECTIONS CH 700.00 - 850.00		
SCALE	DATUM	
HORIZ 1:200 VERT 1:200		
DESIGNED	G.H.A.	DRAWING NUMBER
DRAWN	K.M.S.	13-11-95
CHECKED		3413-11
APPROVED		