




SECTION 7
DATUM (R.L. 550.00)

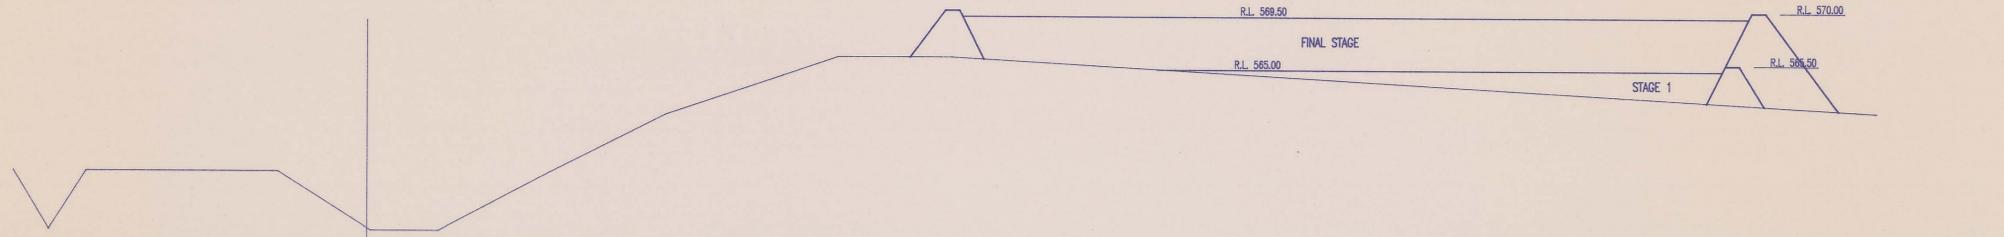


SECTION 6
DATUM (R.L. 549.00)

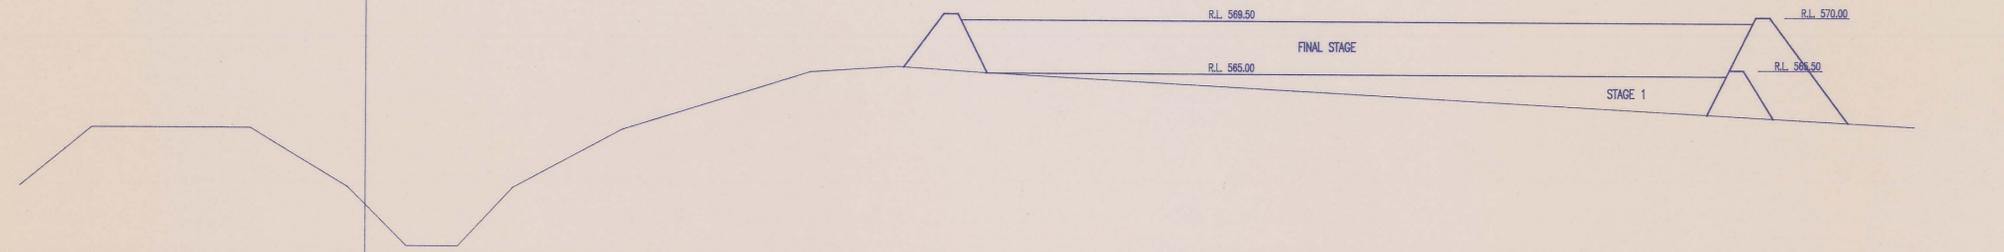


SECTION 5
DATUM (R.L. 554.00)

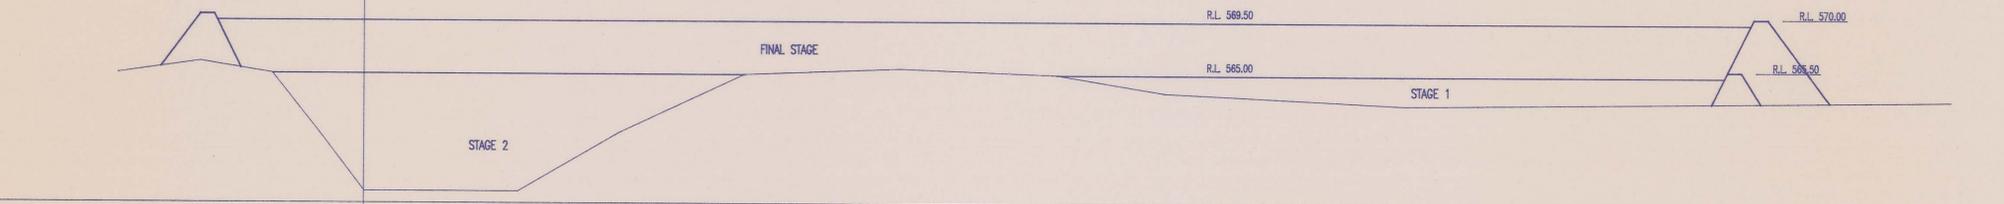


SECTION 4
DATUM (R.L. 554.00)

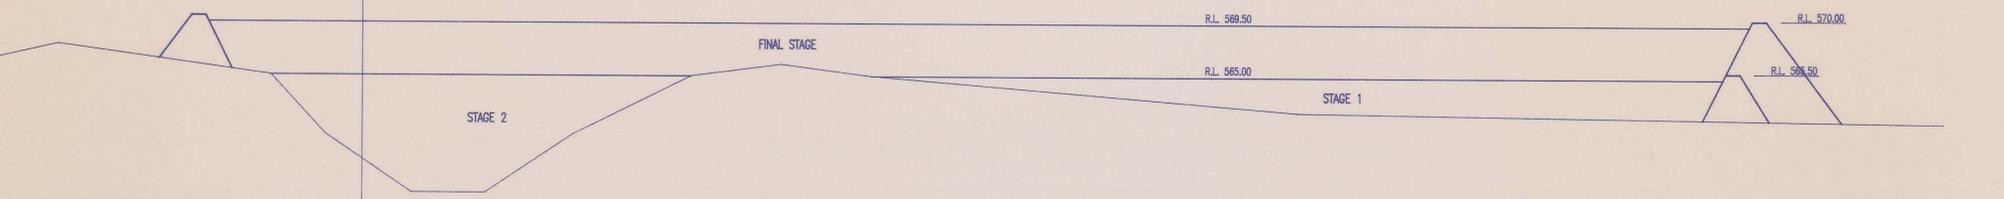



SECTION 3
DATUM (R.L. 554.00)

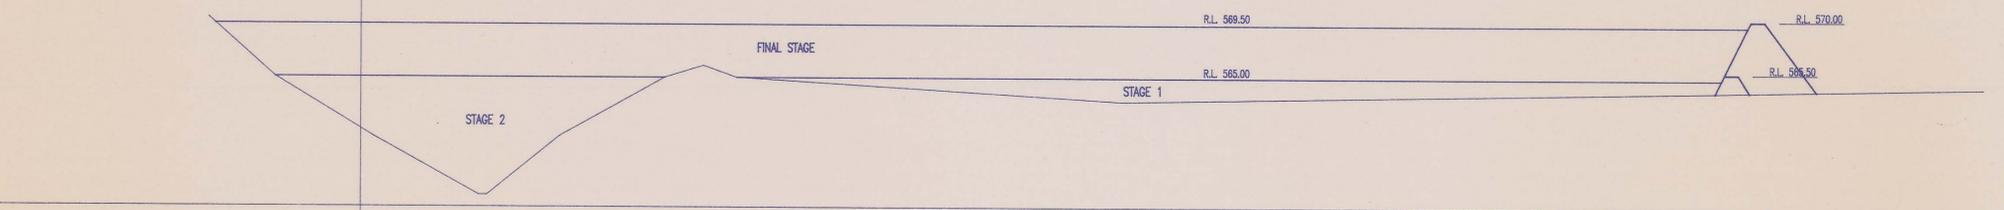

SECTION 2
DATUM (R.L. 559.00)

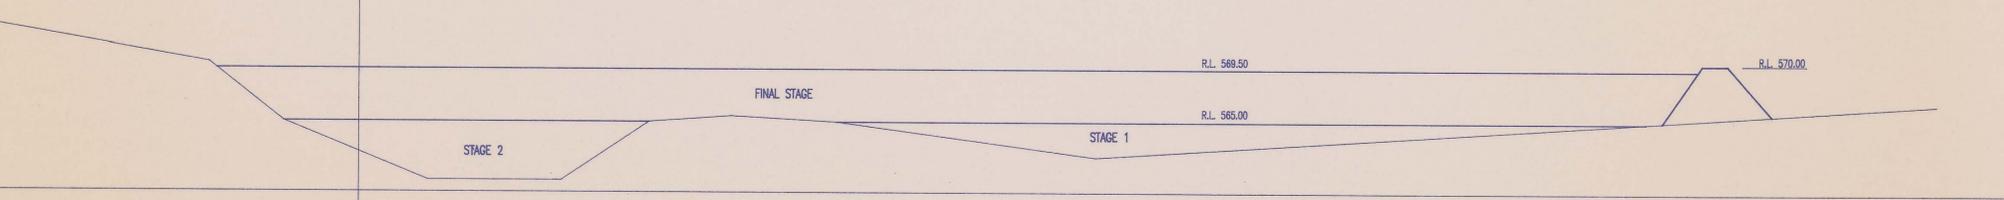

SECTION 1
DATUM (R.L. 559.00)

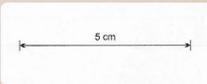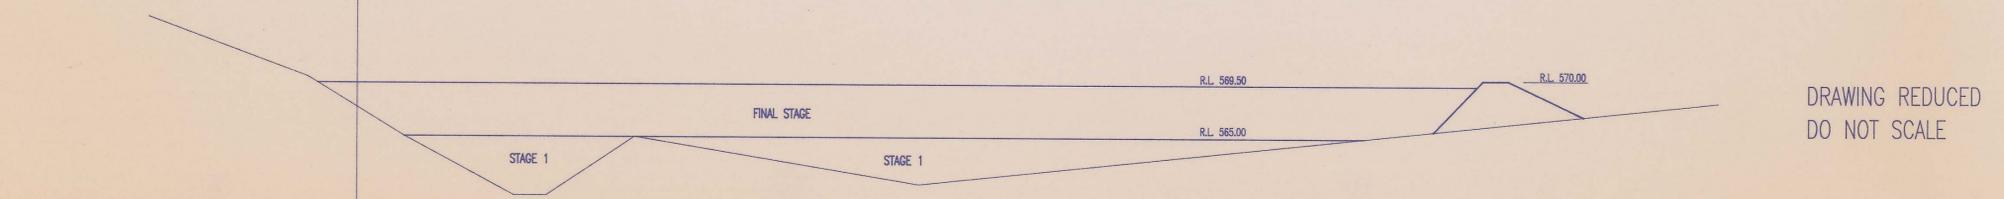

DRAWING REDUCED
DO NOT SCALE

REVISION	DATE	DESCRIPTION
	APPROVED	
NOT FOR CONSTRUCTION		
TASMANIAN CONSULTING SERVICE A.C.I.L. 009 579 453 ENGINEERING AND BUILDING CONSULTANTS CONSTRUCTION AND PROJECT MANAGERS 74 OLDBAKER STREET, DEVONPORT 7310 P.O. BOX 1047, DEVONPORT 7310 TELEPHONE (0045) 24 9085, FACSIMILE (0045) 24 5709		
PROJECT: TASMANIA MINES KARA MINE KARA ROAD HAMPSHIRE		
DRAWING: CROSS SECTION		
SCALE	DATUM	
Horiz 1:1000 Vert 1:250		
DESIGNED	G.H.A.	DRAWING NUMBER 3413-14
DRAWN	K.M.S. 10-11-95	
CHECKED	CAA	
APPROVED	<i>[Signature]</i> 8-17-95	

0402_066

0008/0040