

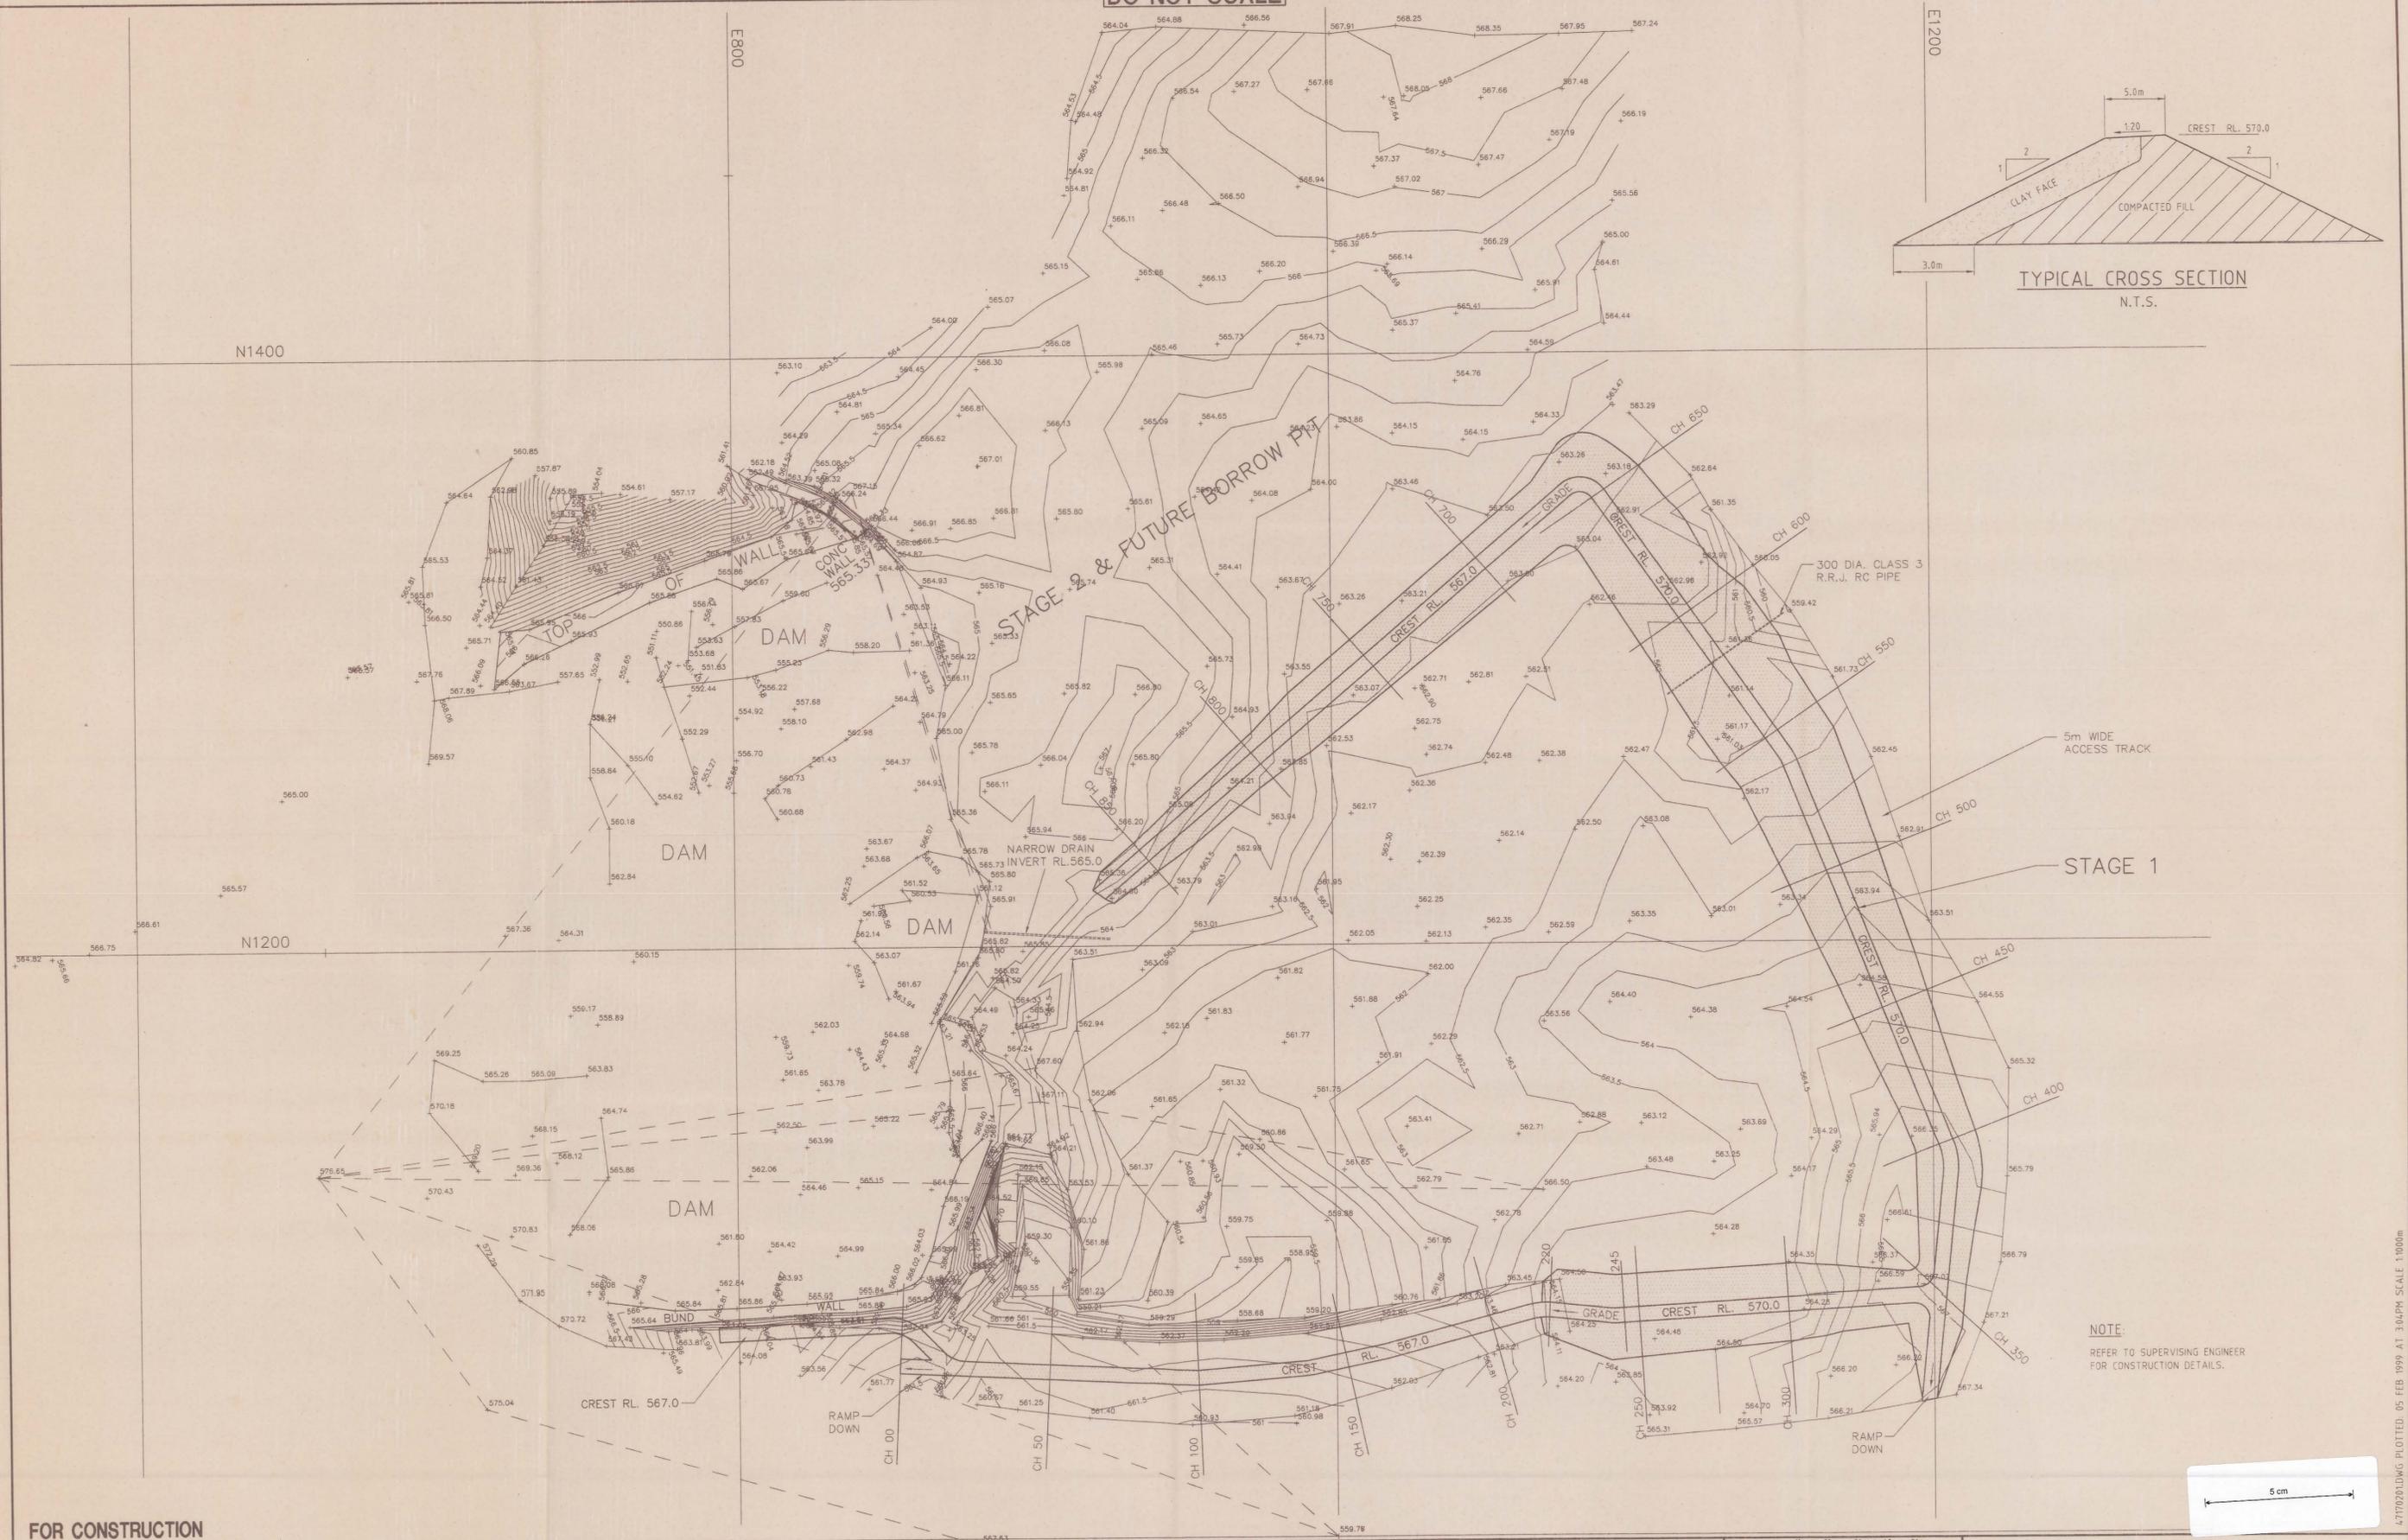


DO NOT SCALE

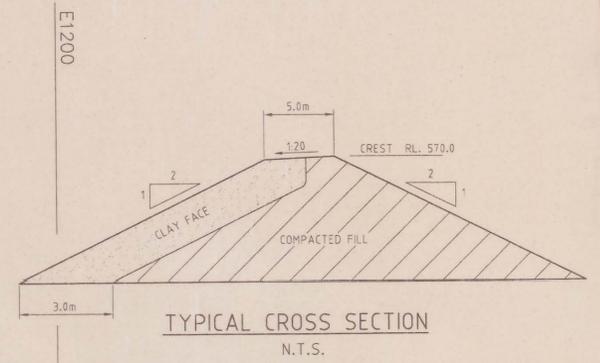

NOTE:  
REFER TO SUPERVISING ENGINEER  
FOR CONSTRUCTION DETAILS.

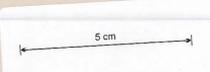

FOR CONSTRUCTION

No.	Revision	Engineer	Approved	Date	M/Filem
1	FOR CONSTRUCTION	MAE	[Signature]	5/2/99	
	Revision - Revise on CAD do not amend by hand				

Copyright  
This document is & shall remain the property of Gutteridge Haskins & Davey Pty. Ltd. The document may only be used for the purpose for which it was commissioned & in accordance with the terms of engagement for the commission. Unauthorised use of this document in any way is prohibited.

Drawing File No.  
32147170200/47170201

**GHD** Gutteridge Haskins & Davey Pty Ltd  
INCORPORATING THE PRACTICE OF SMITH, SALE AND BURBURY  
CONSULTING ENGINEERS • ENVIRONMENTAL SCIENTISTS & PLANNERS • PROJECT MANAGERS  
ACN 008 488 373

83A Wilson Street, Burnie, Tasmania 7320  
Telephone (03) 6431 4884 Facsimile (03) 6431 4042

Scale	0 10 20 30 40 50m (1:1000 for A1 Size Plot)
Drawn/Traced	LPW 30/9/98
Design	MAC 30/9/98
Draft/Check	JOS 2/99
Engineer	RS 2/99
Approved	K.J. Talant 2/99
This Drawing must not be used for Construction unless signed as Approved	

Client and Job	TASMANIA MINES LIMITED KARA MINE - MOLLISON TAILINGS DAM
Title	GENERAL ARRANGEMENT FOR CONSTRUCTION OF STAGE 1
Size	A1
Drg. No.	4717-02-01
Rev	1

0402\_068

0008/0042

1:1000 for A1 Size Plot

8/42