

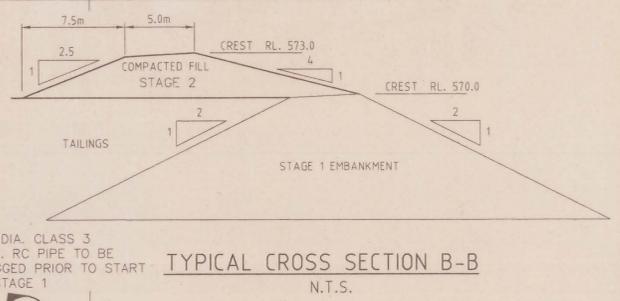


DO NOT SCALE

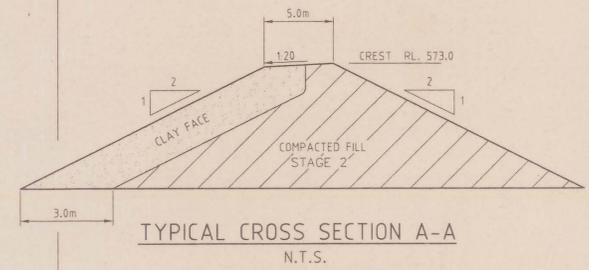

NOTE:
REFER TO SUPERVISING ENGINEER FOR CONSTRUCTION DETAILS.

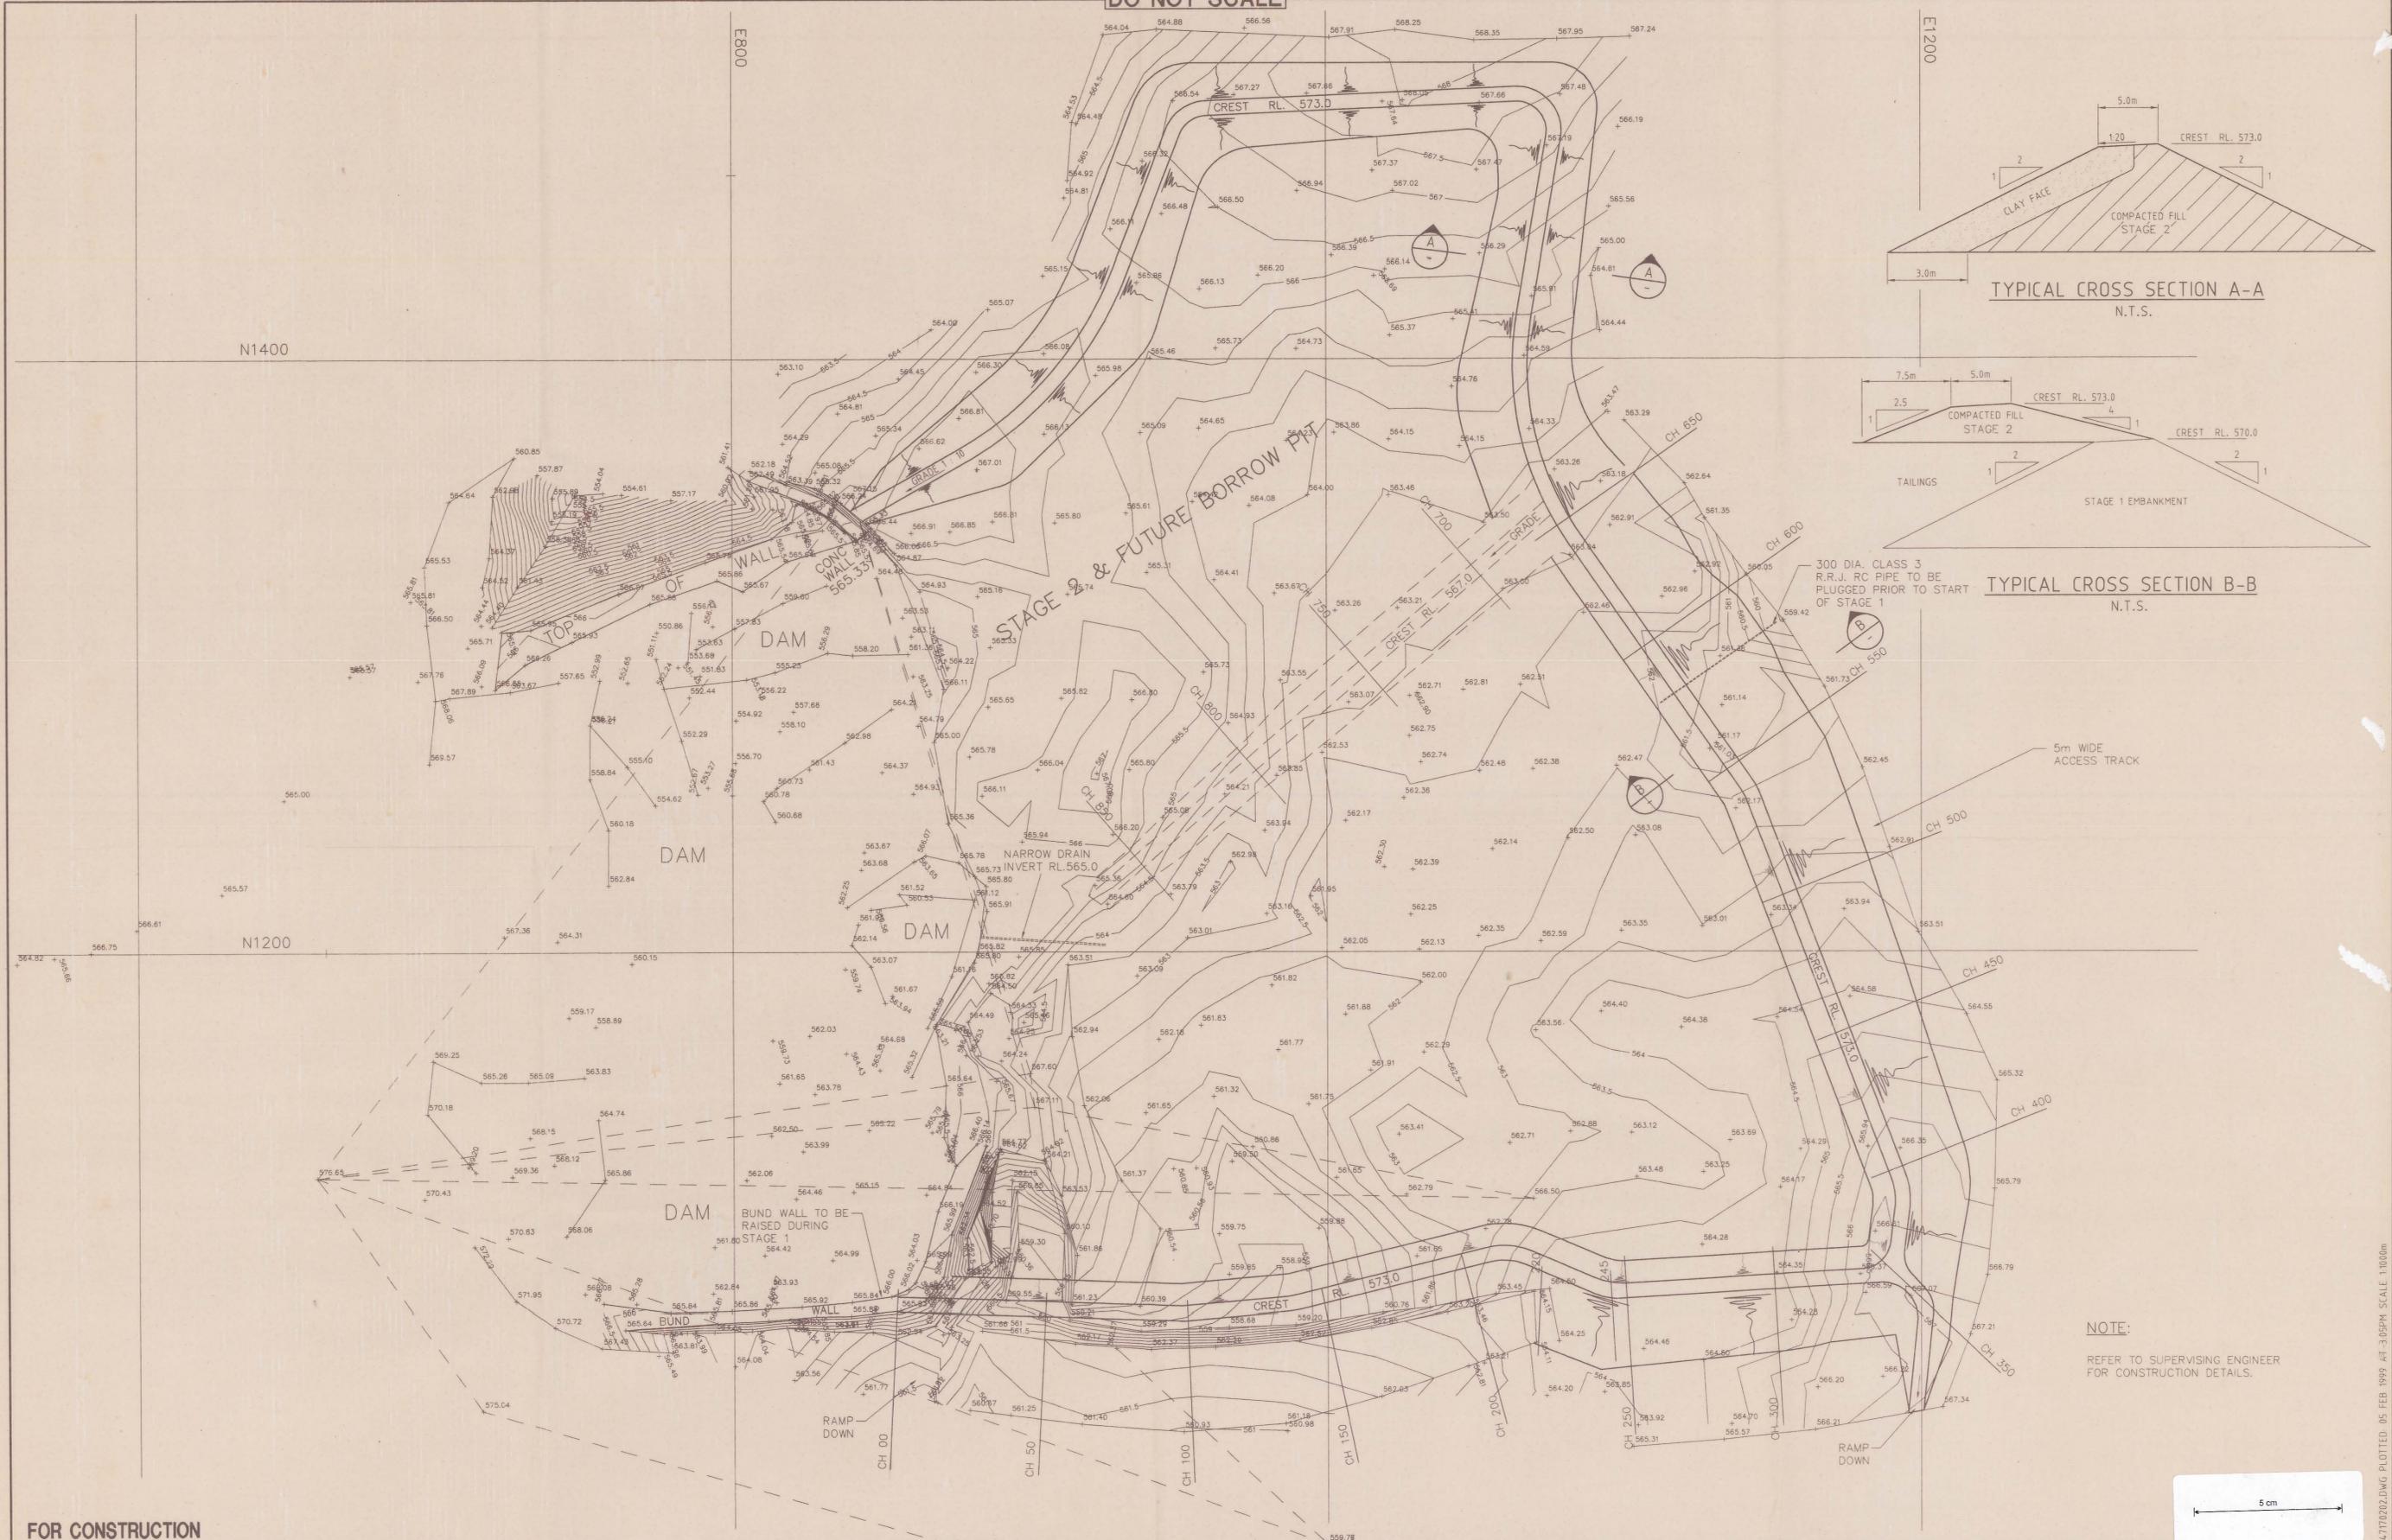

FOR CONSTRUCTION

No.	Revision	Engineer	Approved	Date	M/Film
1	FOR CONSTRUCTION	MASC	APD	5-2-99	

Copyright This document is & shall remain the property of Gutteridge Haskins & Davey Pty. Ltd. The document may only be used for the purpose for which it was commissioned & in accordance with the terms of engagement for the commission. Unauthorised use of this document in any way is prohibited.	
Drawing File No. 32147170200/47170202	

Gutteridge Haskins & Davey Pty Ltd
INCORPORATING THE PRACTICE OF SMITH, SALE AND BURBURY
CONSULTING ENGINEERS • ENVIRONMENTAL SCIENTISTS & PLANNERS • PROJECT MANAGERS
ACN 008 488 373

83A Wilson Street, Burnie, Tasmania 7320
Telephone (03) 6431 4884 Facsimile (03) 6431 4042

Scale	0 10 20 30 40 50m (1:1000 for A1 Size Plot)
Drawn/Traced	JDI 01/99
Draft	S.D.J. 2/99
Checked	R.S. 3/99
Approved	K.J. Talbot 2/99

Client and Job	TASMANIA MINES LIMITED KARA MINE - MOLLISON TAILINGS DAM
Title	GENERAL ARRANGEMENT FOR CONSTRUCTION OF STAGE 2
Site	A1
Drg. No.	4717-02-02
Rev	1

47170202.DWG PLOTTED 05 FEB 1999 AT 3:05PM SCALE 1:1000m

0402_069

0008/0043