


0406-054

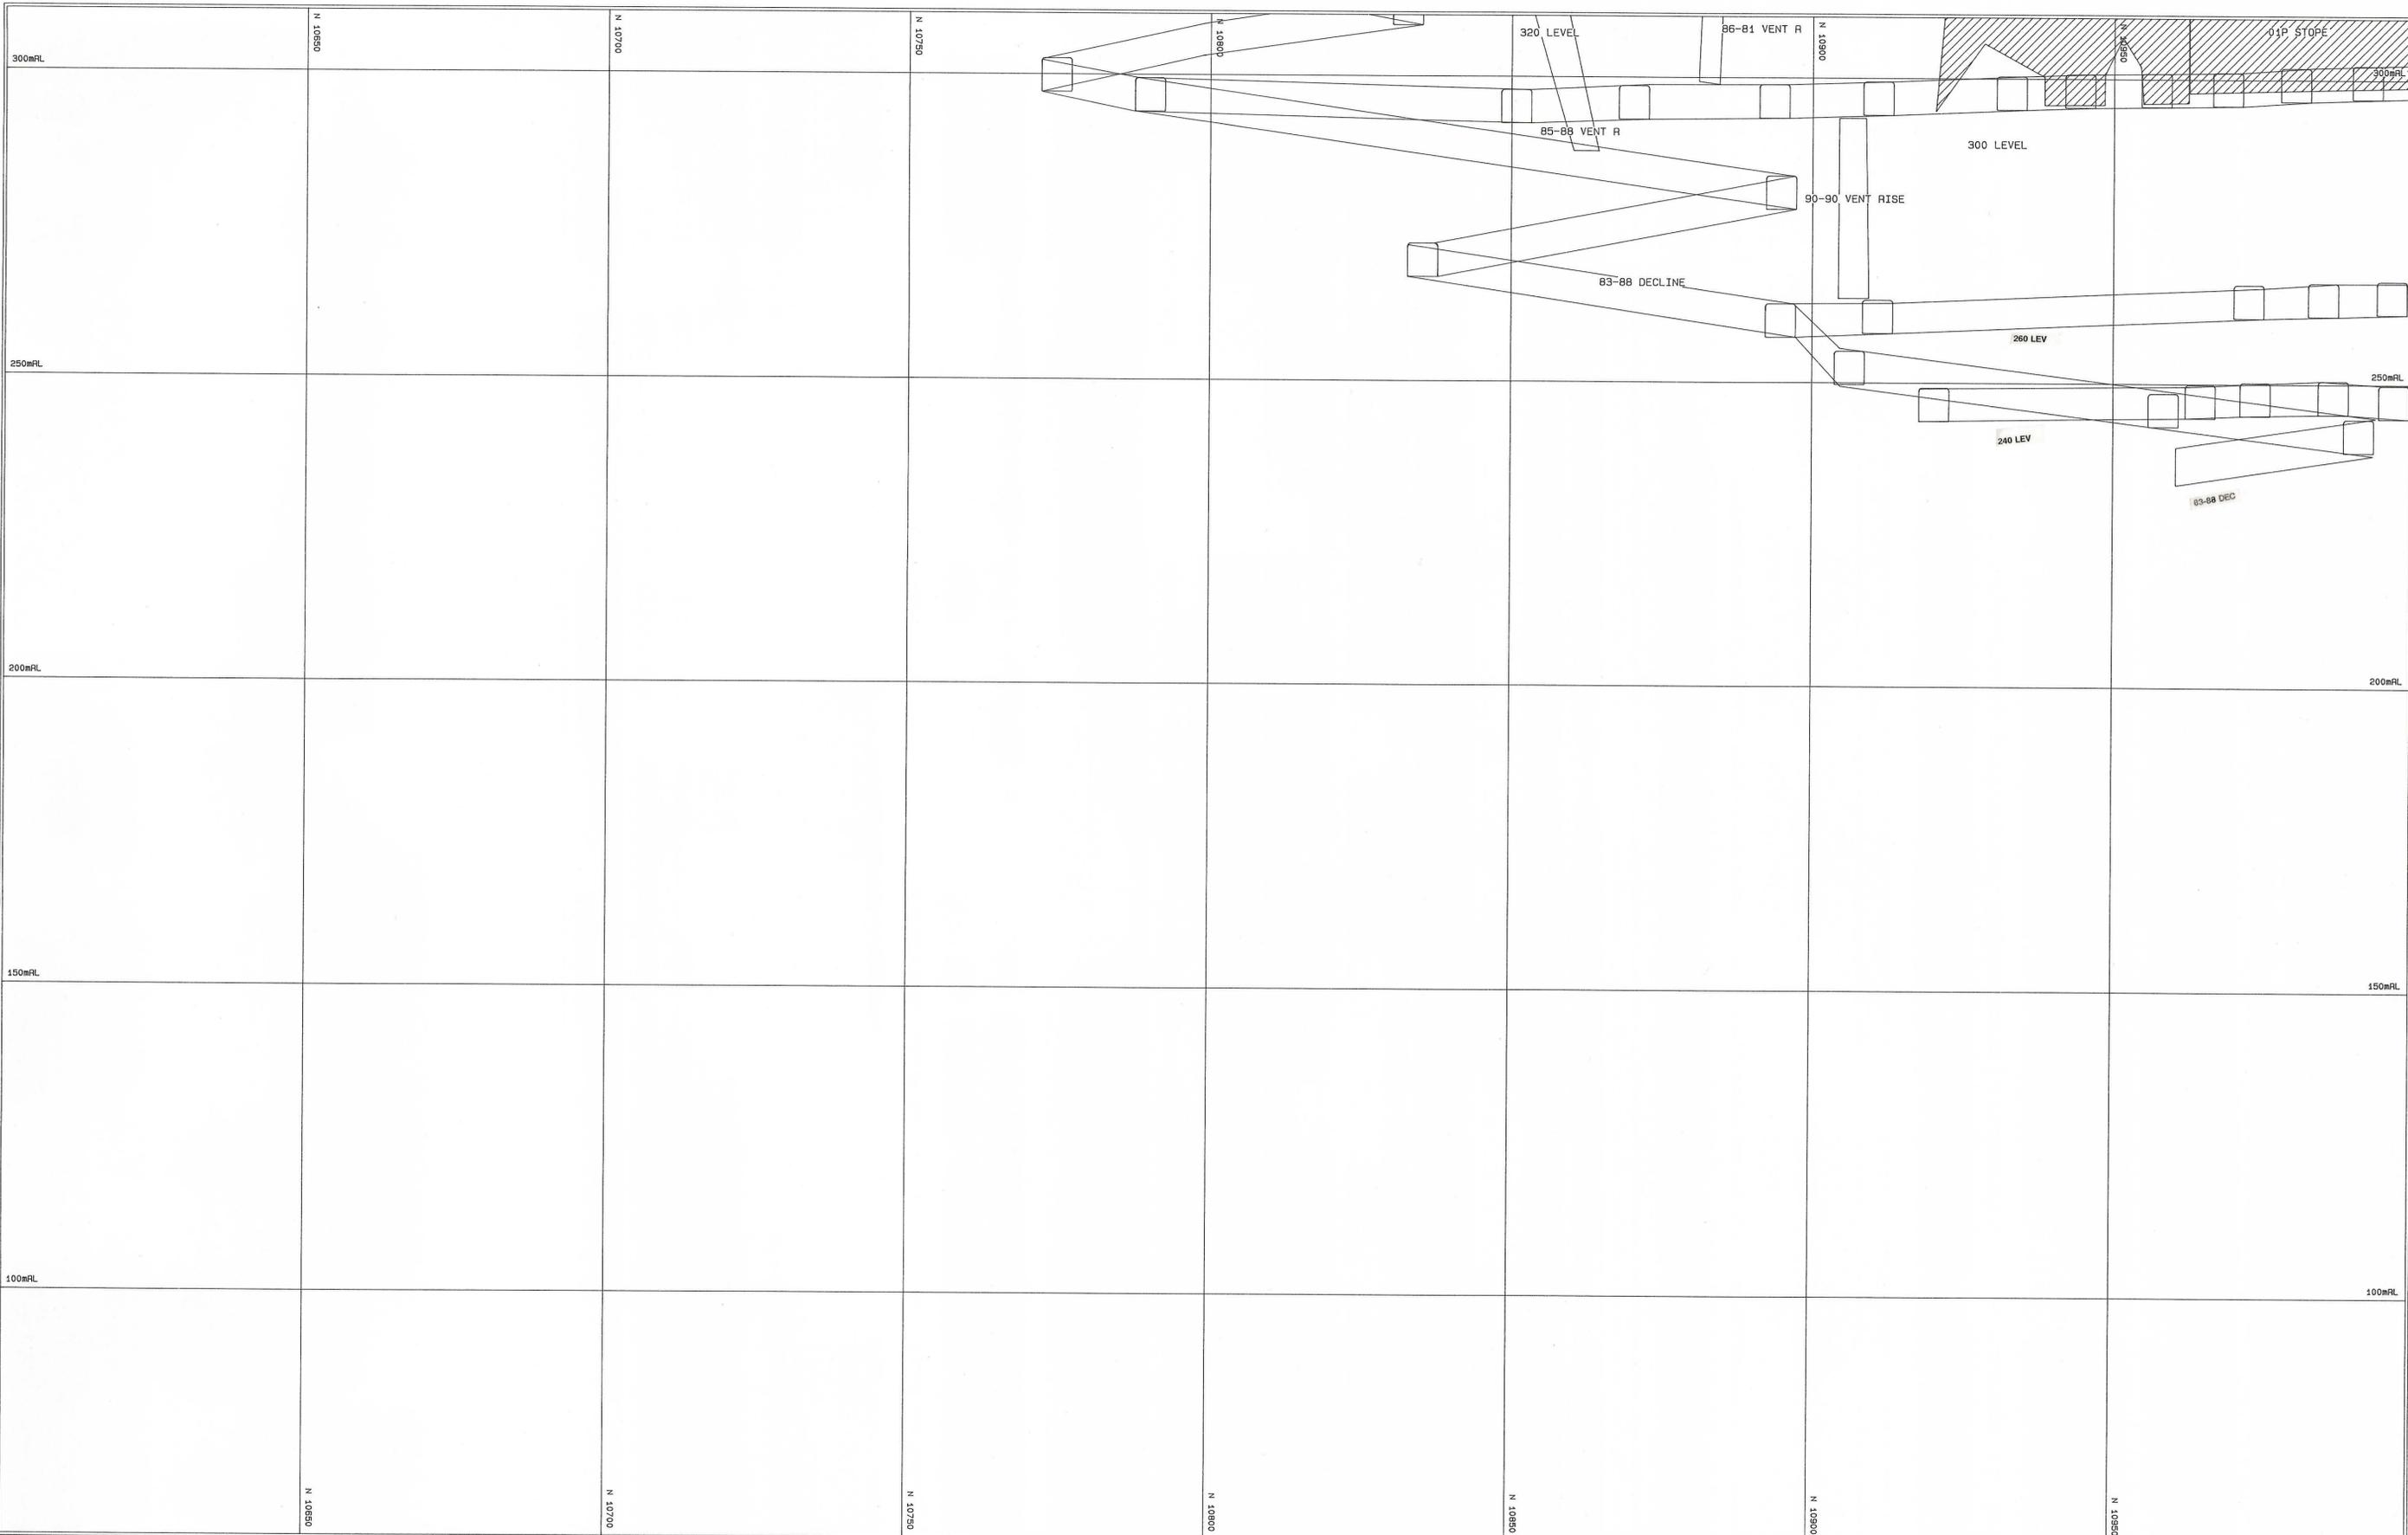

KEY

- HP = PROBE HOLE
- HA = COMP. AIR HOLE
- HV = VENT HOLE
- HE = ELECTRICAL HOLE
- HM = WATER HOLE
- HF = FILL HOLE



REV	DATE	REVISION	DRANN	CKD	APP	APP



SCALE 1: 500

DRANN	DAS	14-APR-93
CHECKED	<i>[Signature]</i>	14-4-93
DESIGNED		
DESIGN CKD.		
DESIGN APP.		
PROJECT APP.		

ABERFOYLE RESOURCES LTD.  
HELLYER DIVISION

long projection  
60mRL 10600mN

Drawing No. long  
REVISION