


0406-089

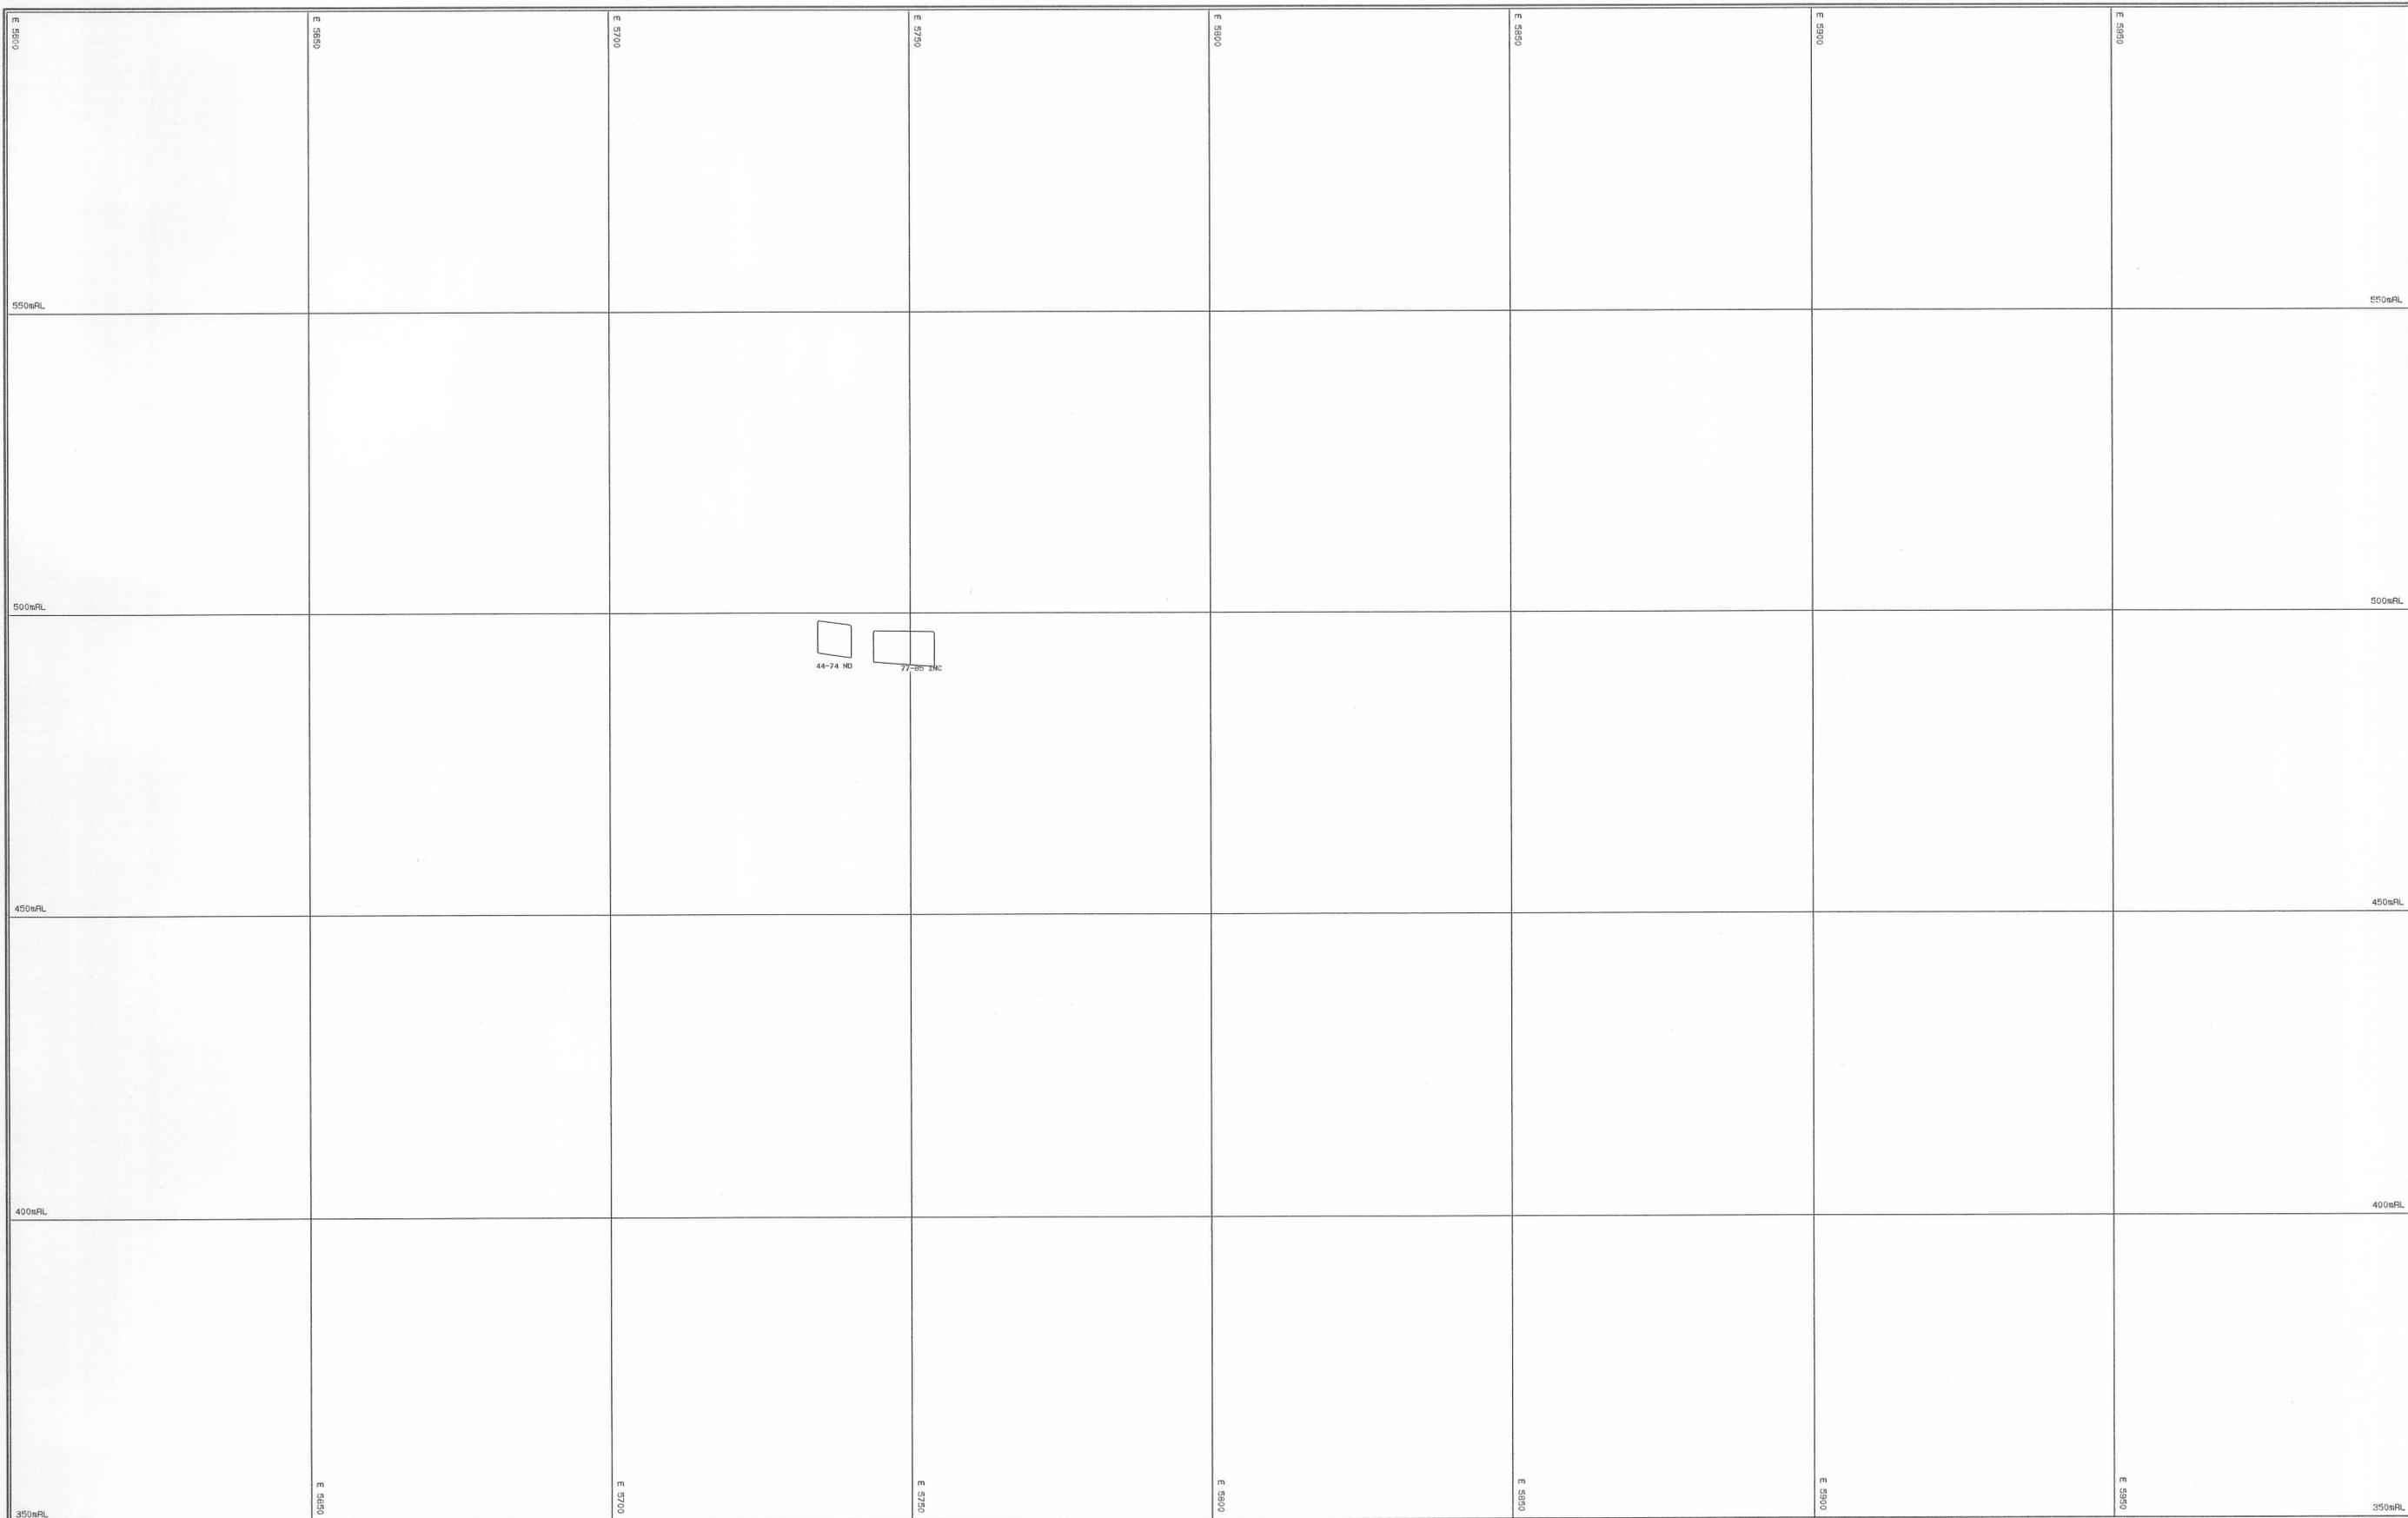

KEY

- HP = PROBE HOLE
- HA = COMP. AIR HOLE
- HV = VENT HOLE
- HE = ELECTRICAL HOLE
- HW = WATER HOLE
- HF = FILL HOLE

REV	DATE	REVISION	DRAWN	CKD	APP	APP




SCALE 1: 500	
DRAWN	5-MAR-93
CHECKED	JH 5-5-93
DESIGNED	
DESIGN CKD.	
DESIGN APP.	
PROJECT APP.	

ABERFOYLE RESOURCES LTD.
HELLYER DIVISION

CROSS SECTION
10450 NORTH

Drawing No.	REF 350 Y
REVISION	

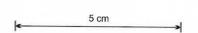

MINO: PF