


0406-095

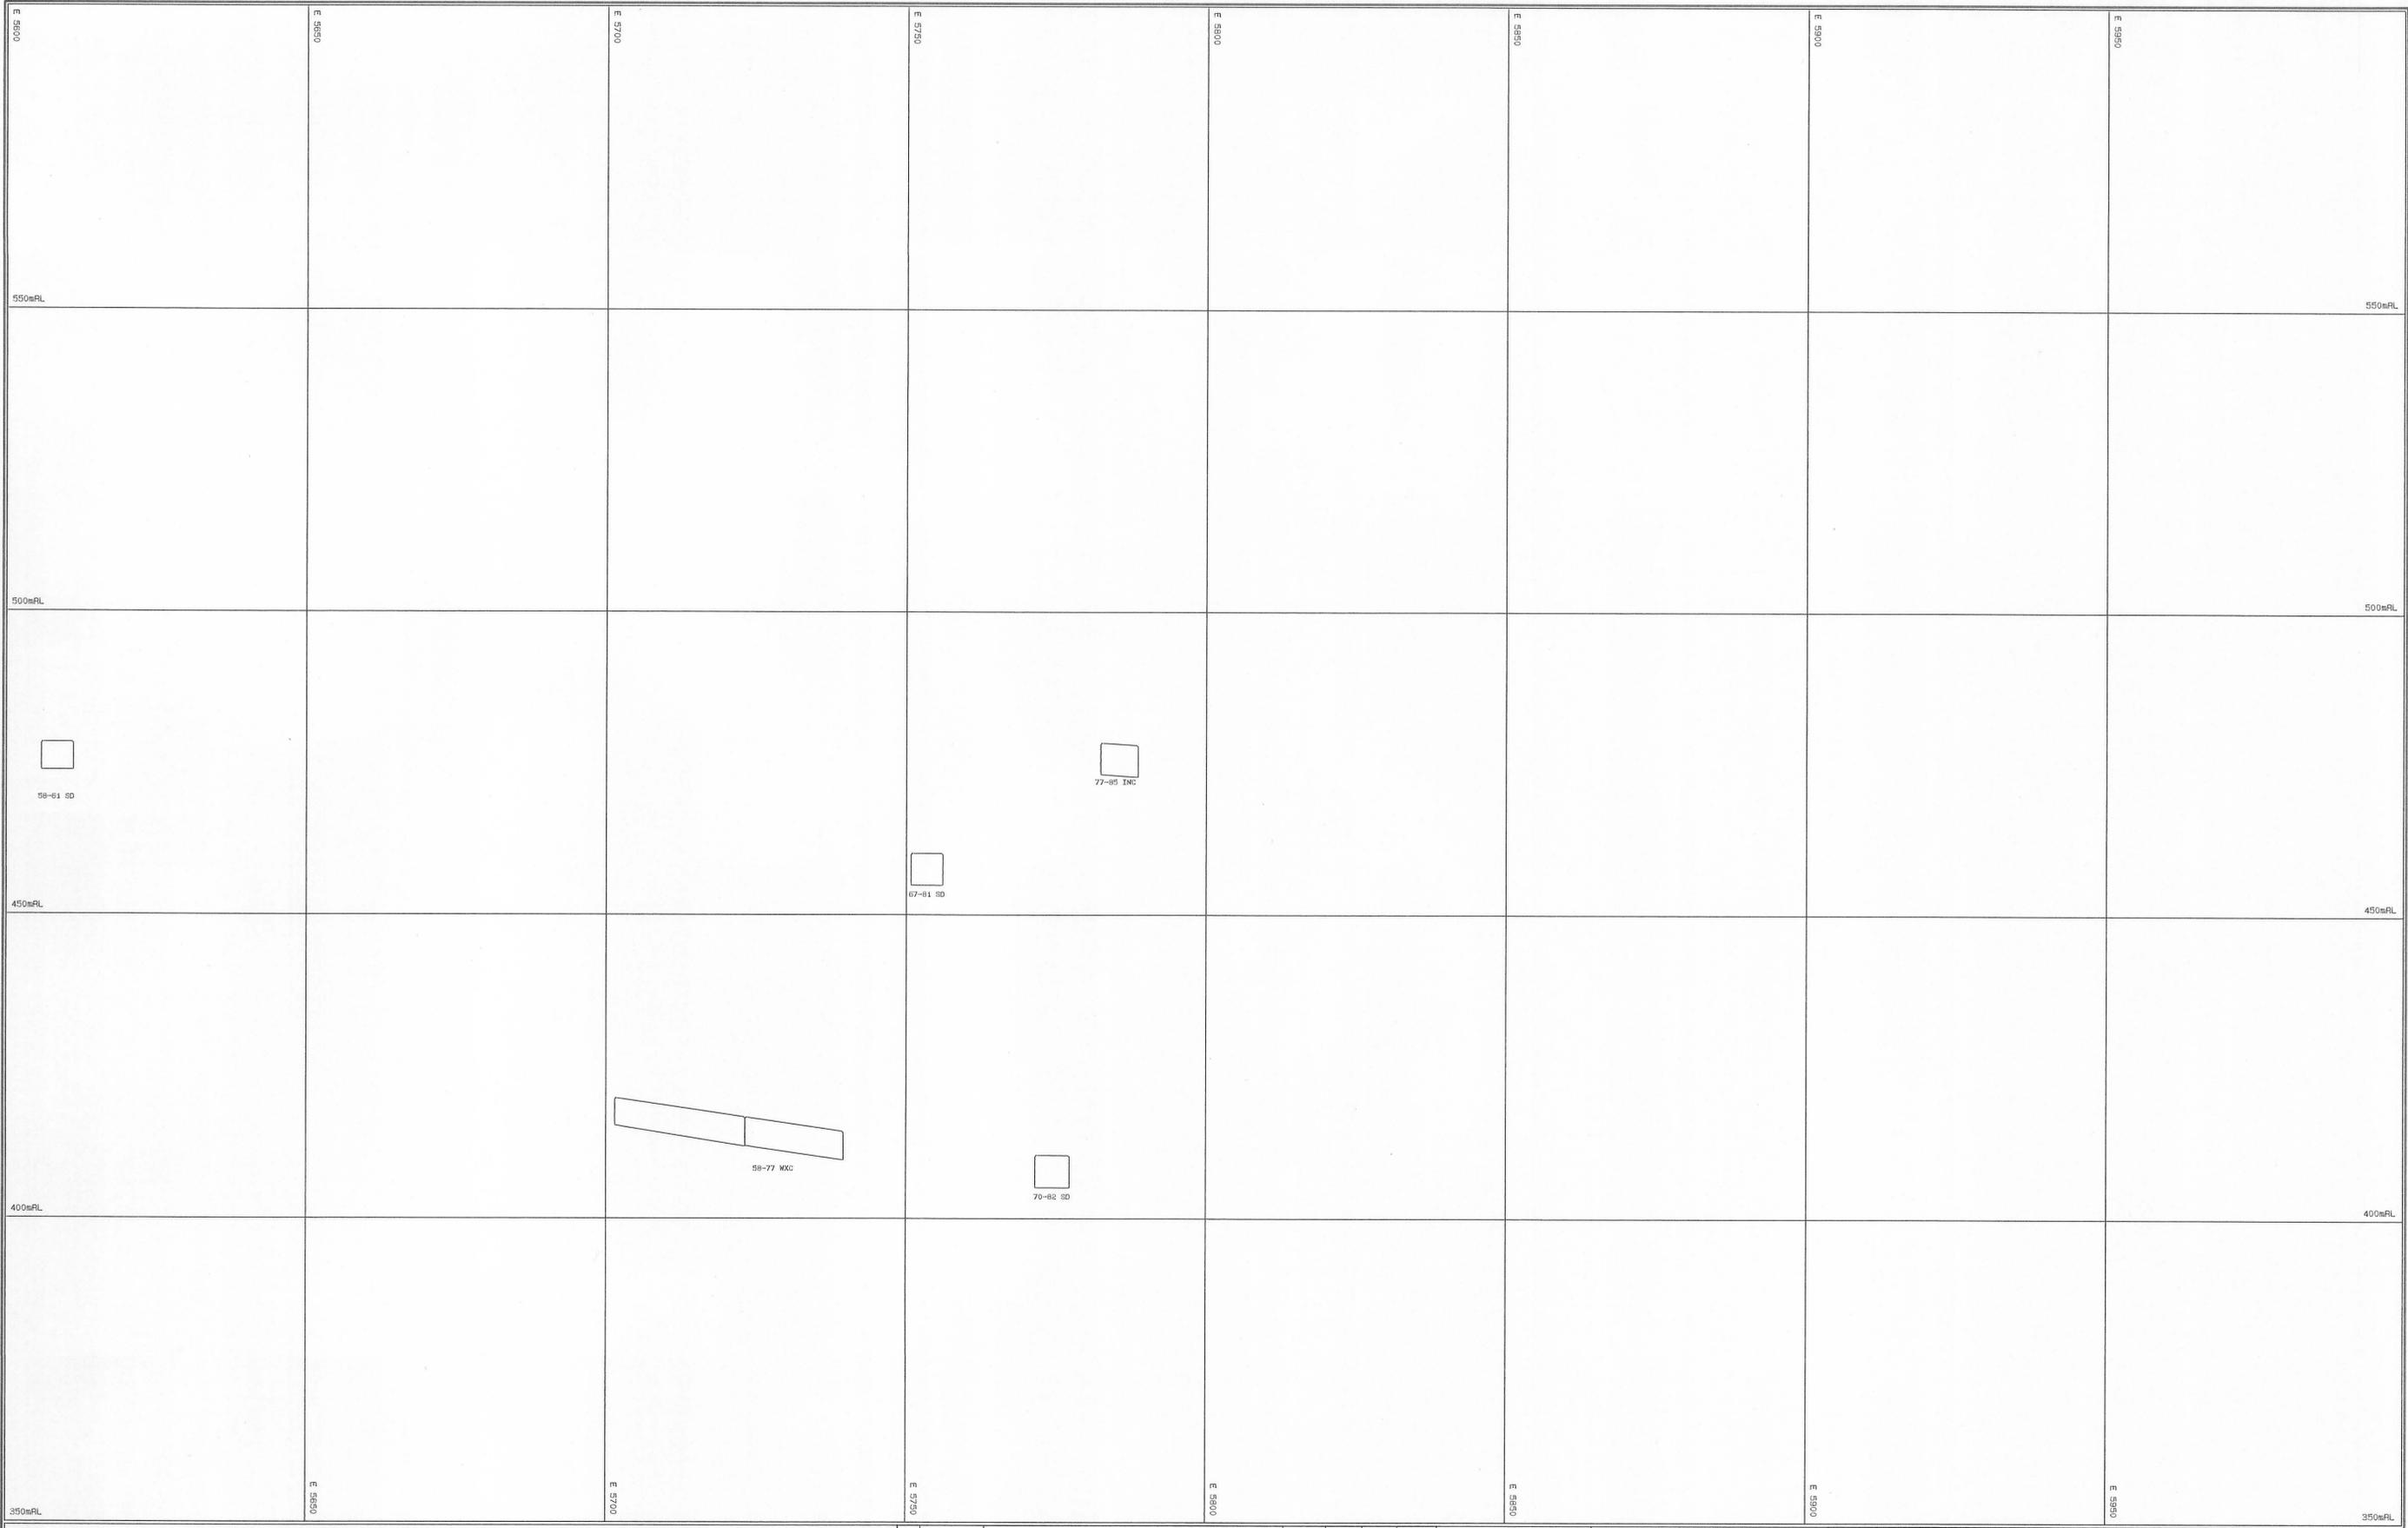

KEY

- HP = PROBE HOLE
- HA = COMP. AIR HOLE
- HV = VENT HOLE
- HE = ELECTRICAL HOLE
- HM = WATER HOLE
- HF = FILL HOLE

REV	DATE	REVISION	DRAWN	CND	APP	APP



SCALE 1:500

DRAWN		5-MAR-93
CHECKED	<i>[Signature]</i>	8-5-93
DESIGNED		
DESIGN CND.		
DESIGN APP.		
PROJECT APP.		

ABERFOYLE RESOURCES LTD.
HELLYER DIVISION

CROSS SECTION
 10570 NORTH

Drawing No. REF 350 Y
 REVISION

