


0406-097

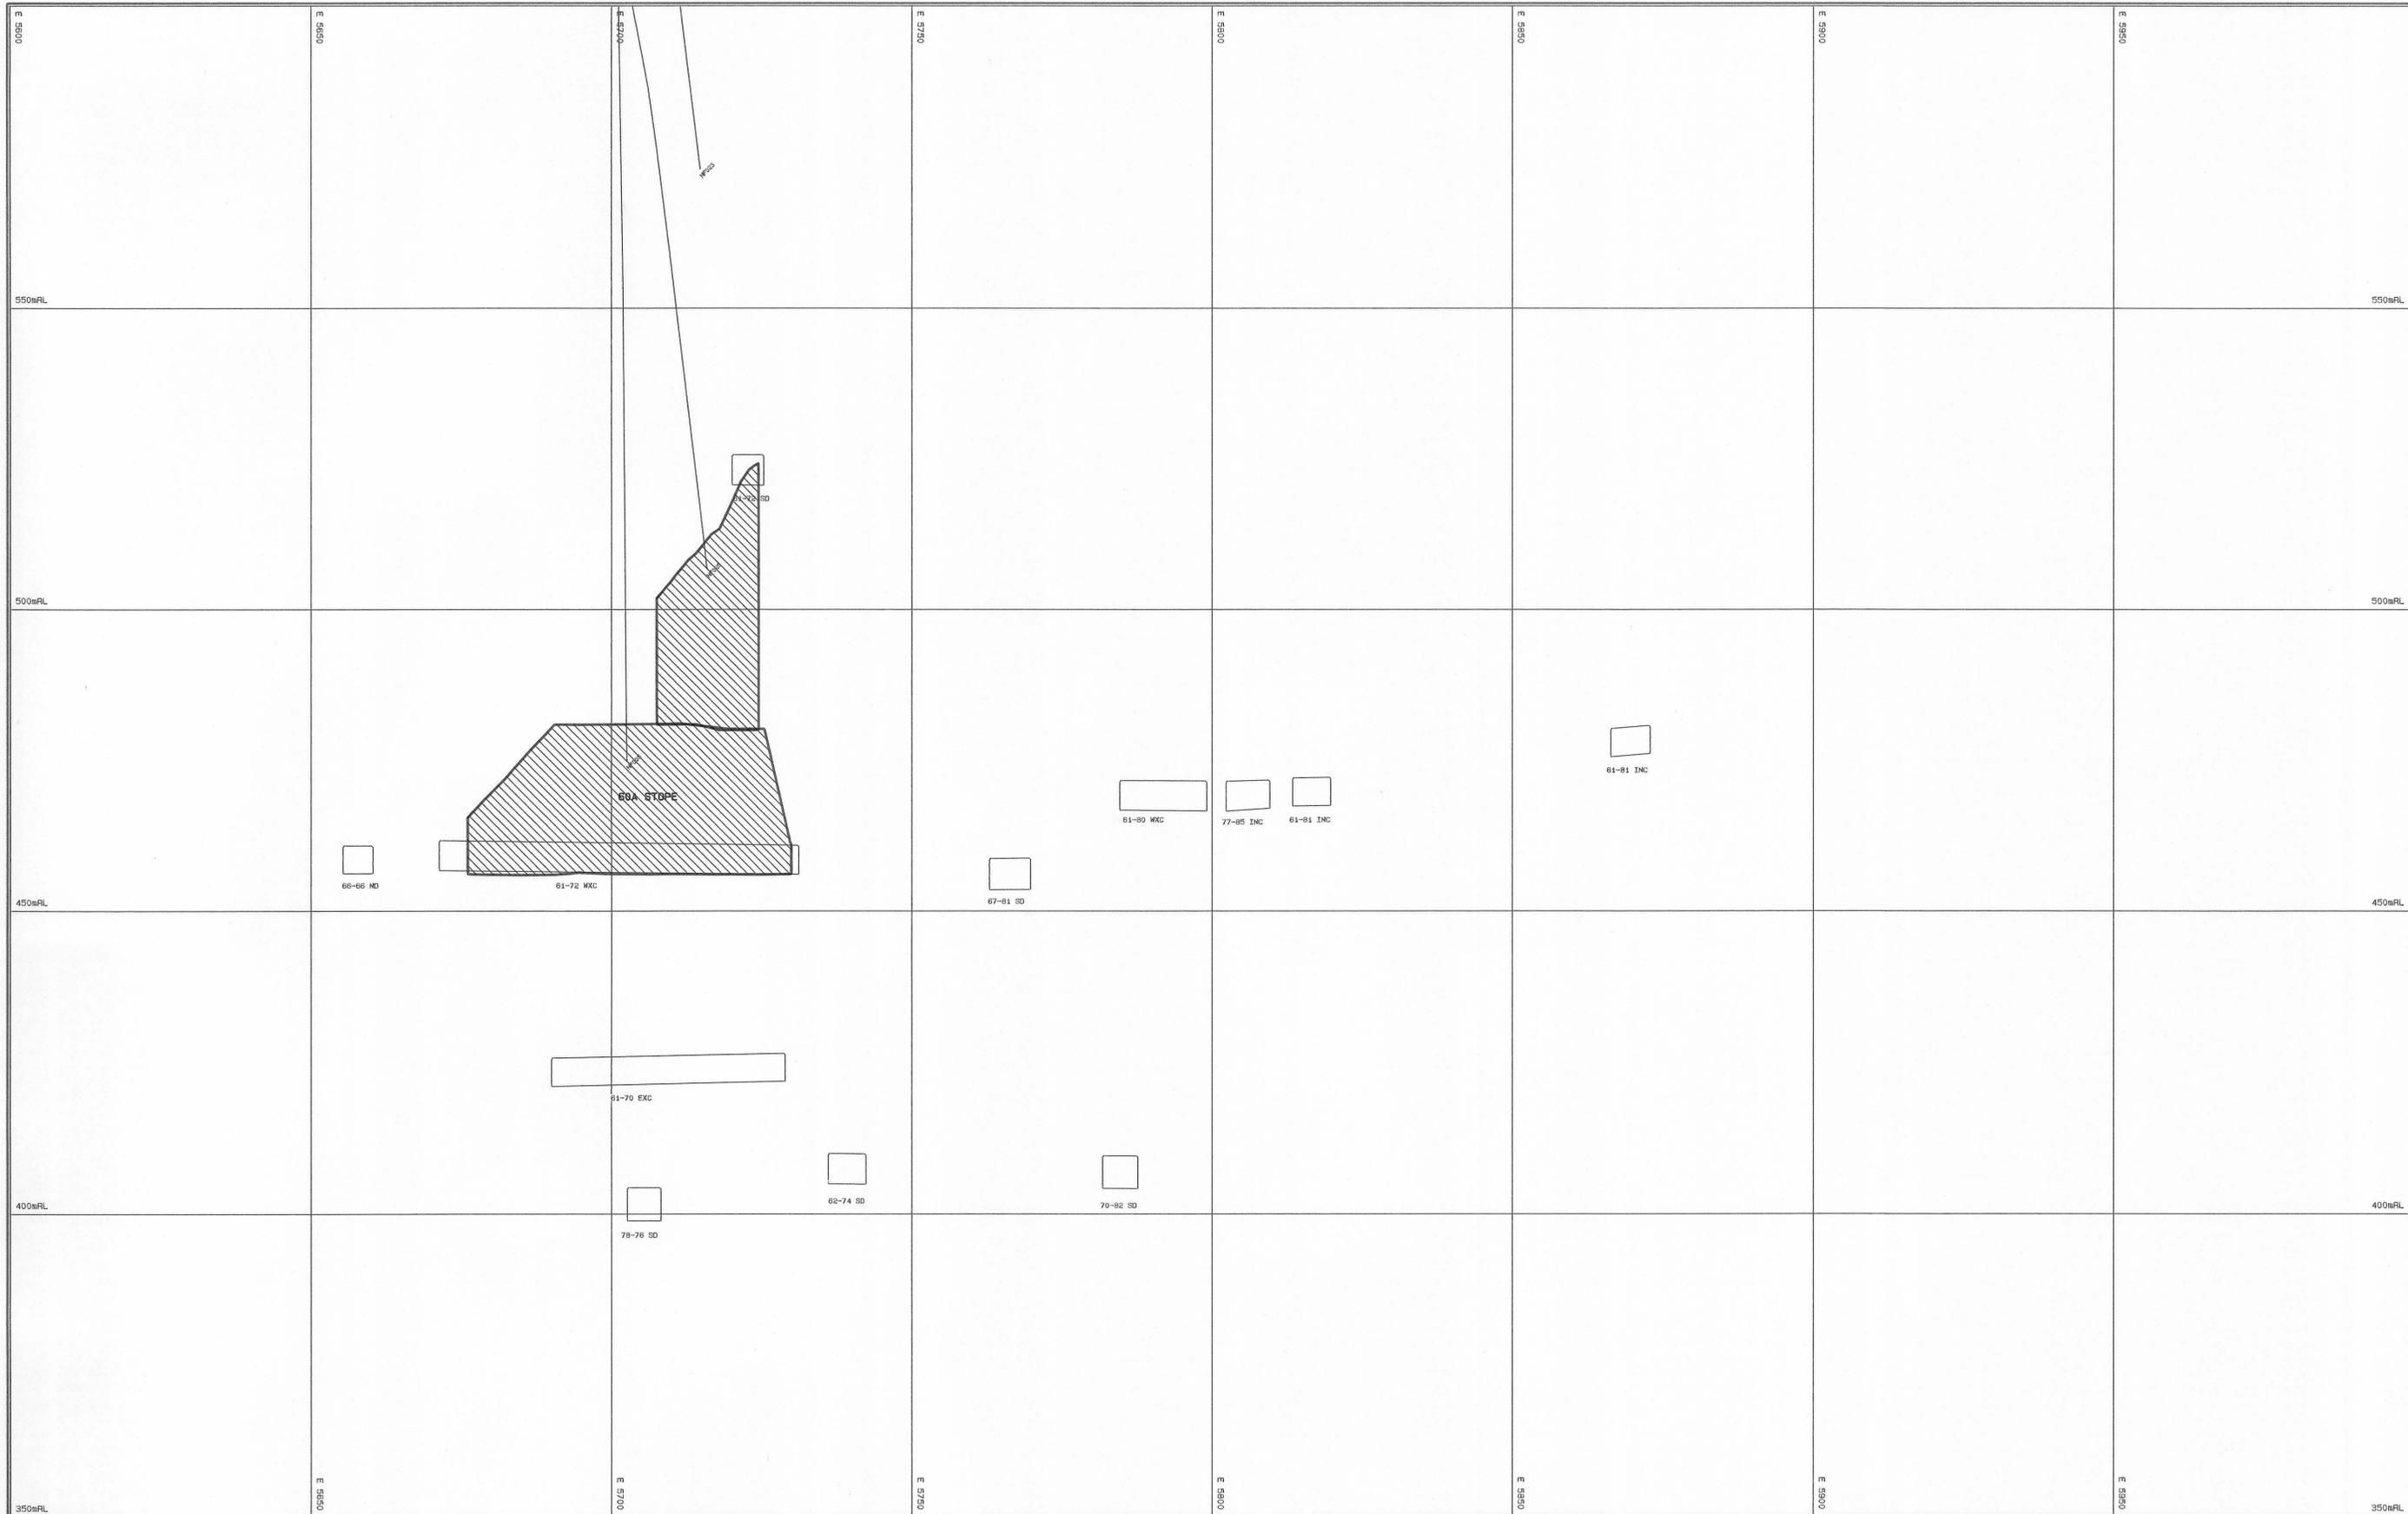

KEY

- HP = PROBE HOLE
- HA = COMP. AIR HOLE
- HV = VENT HOLE
- HE = ELECTRICAL HOLE
- HM = WATER HOLE
- HF = FILL HOLE

REV	DATE	REVISION	DRAWN	CHK	APP	APP



SCALE 1: 500

DRAWN		5-MAR-93
CHECKED	YJ	5-5-93
DESIGNED		
DESIGN CHK.		
DESIGN APP.		
PROJECT APP.		

ABERFOYLE RESOURCES LTD.
HELLYER DIVISION

CROSS SECTION
 10610 NORTH

Drawing No. REF 350 Y
 REVISION

5cm