


0406 - 103

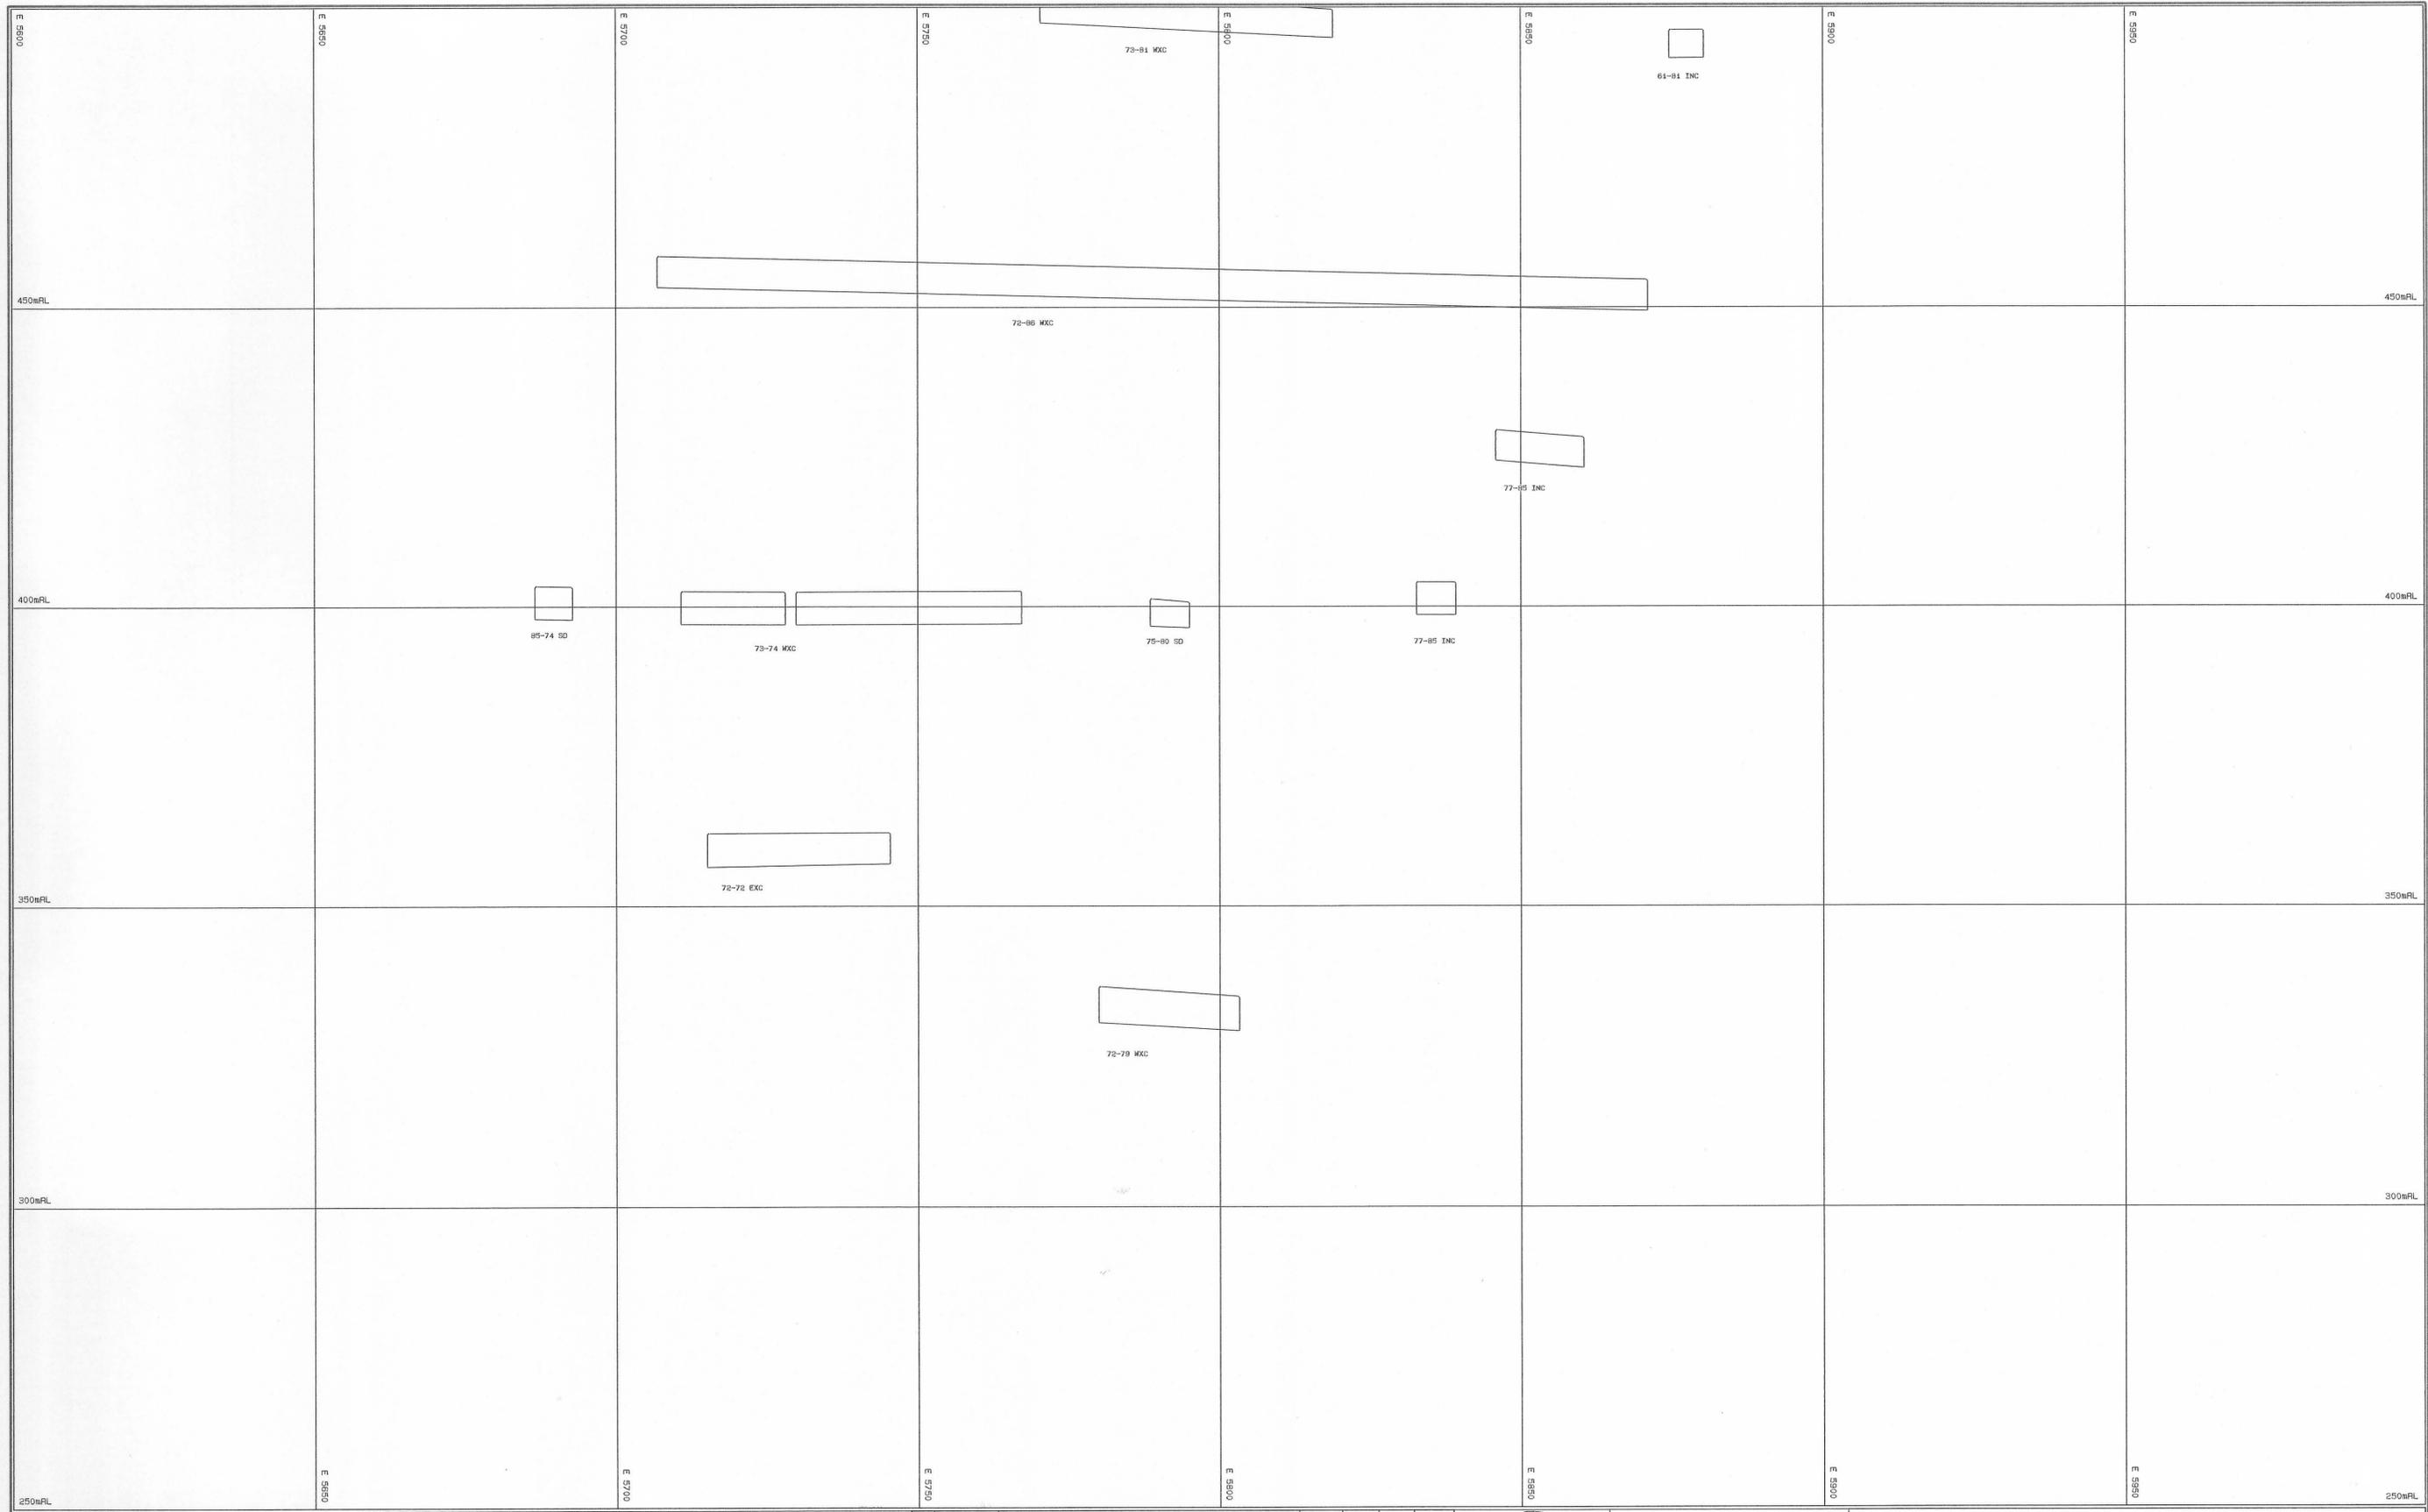

KEY

- HP = PROBE HOLE
- HA = COMP. AIR HOLE
- HV = VENT HOLE
- HE = ELECTRICAL HOLE
- HW = WATER HOLE
- HF = FILL HOLE

REV	DATE	REVISION	DRAWN	CHKD	APP	APP



SCALE 1: 500

DRAWN		9-MAR-93
CHECKED	<i>[Signature]</i>	5-3-93
DESIGNED		
DESIGN CHKD.		
DESIGN APP.		
PROJECT APP.		

ABERFOYLE RESOURCES LTD.
HELLYER DIVISION
 CROSS SECTION
 10730 NORTH

Drawing No.	REF 250 Y
REVISION	



MINKS PF