


0406 - 110

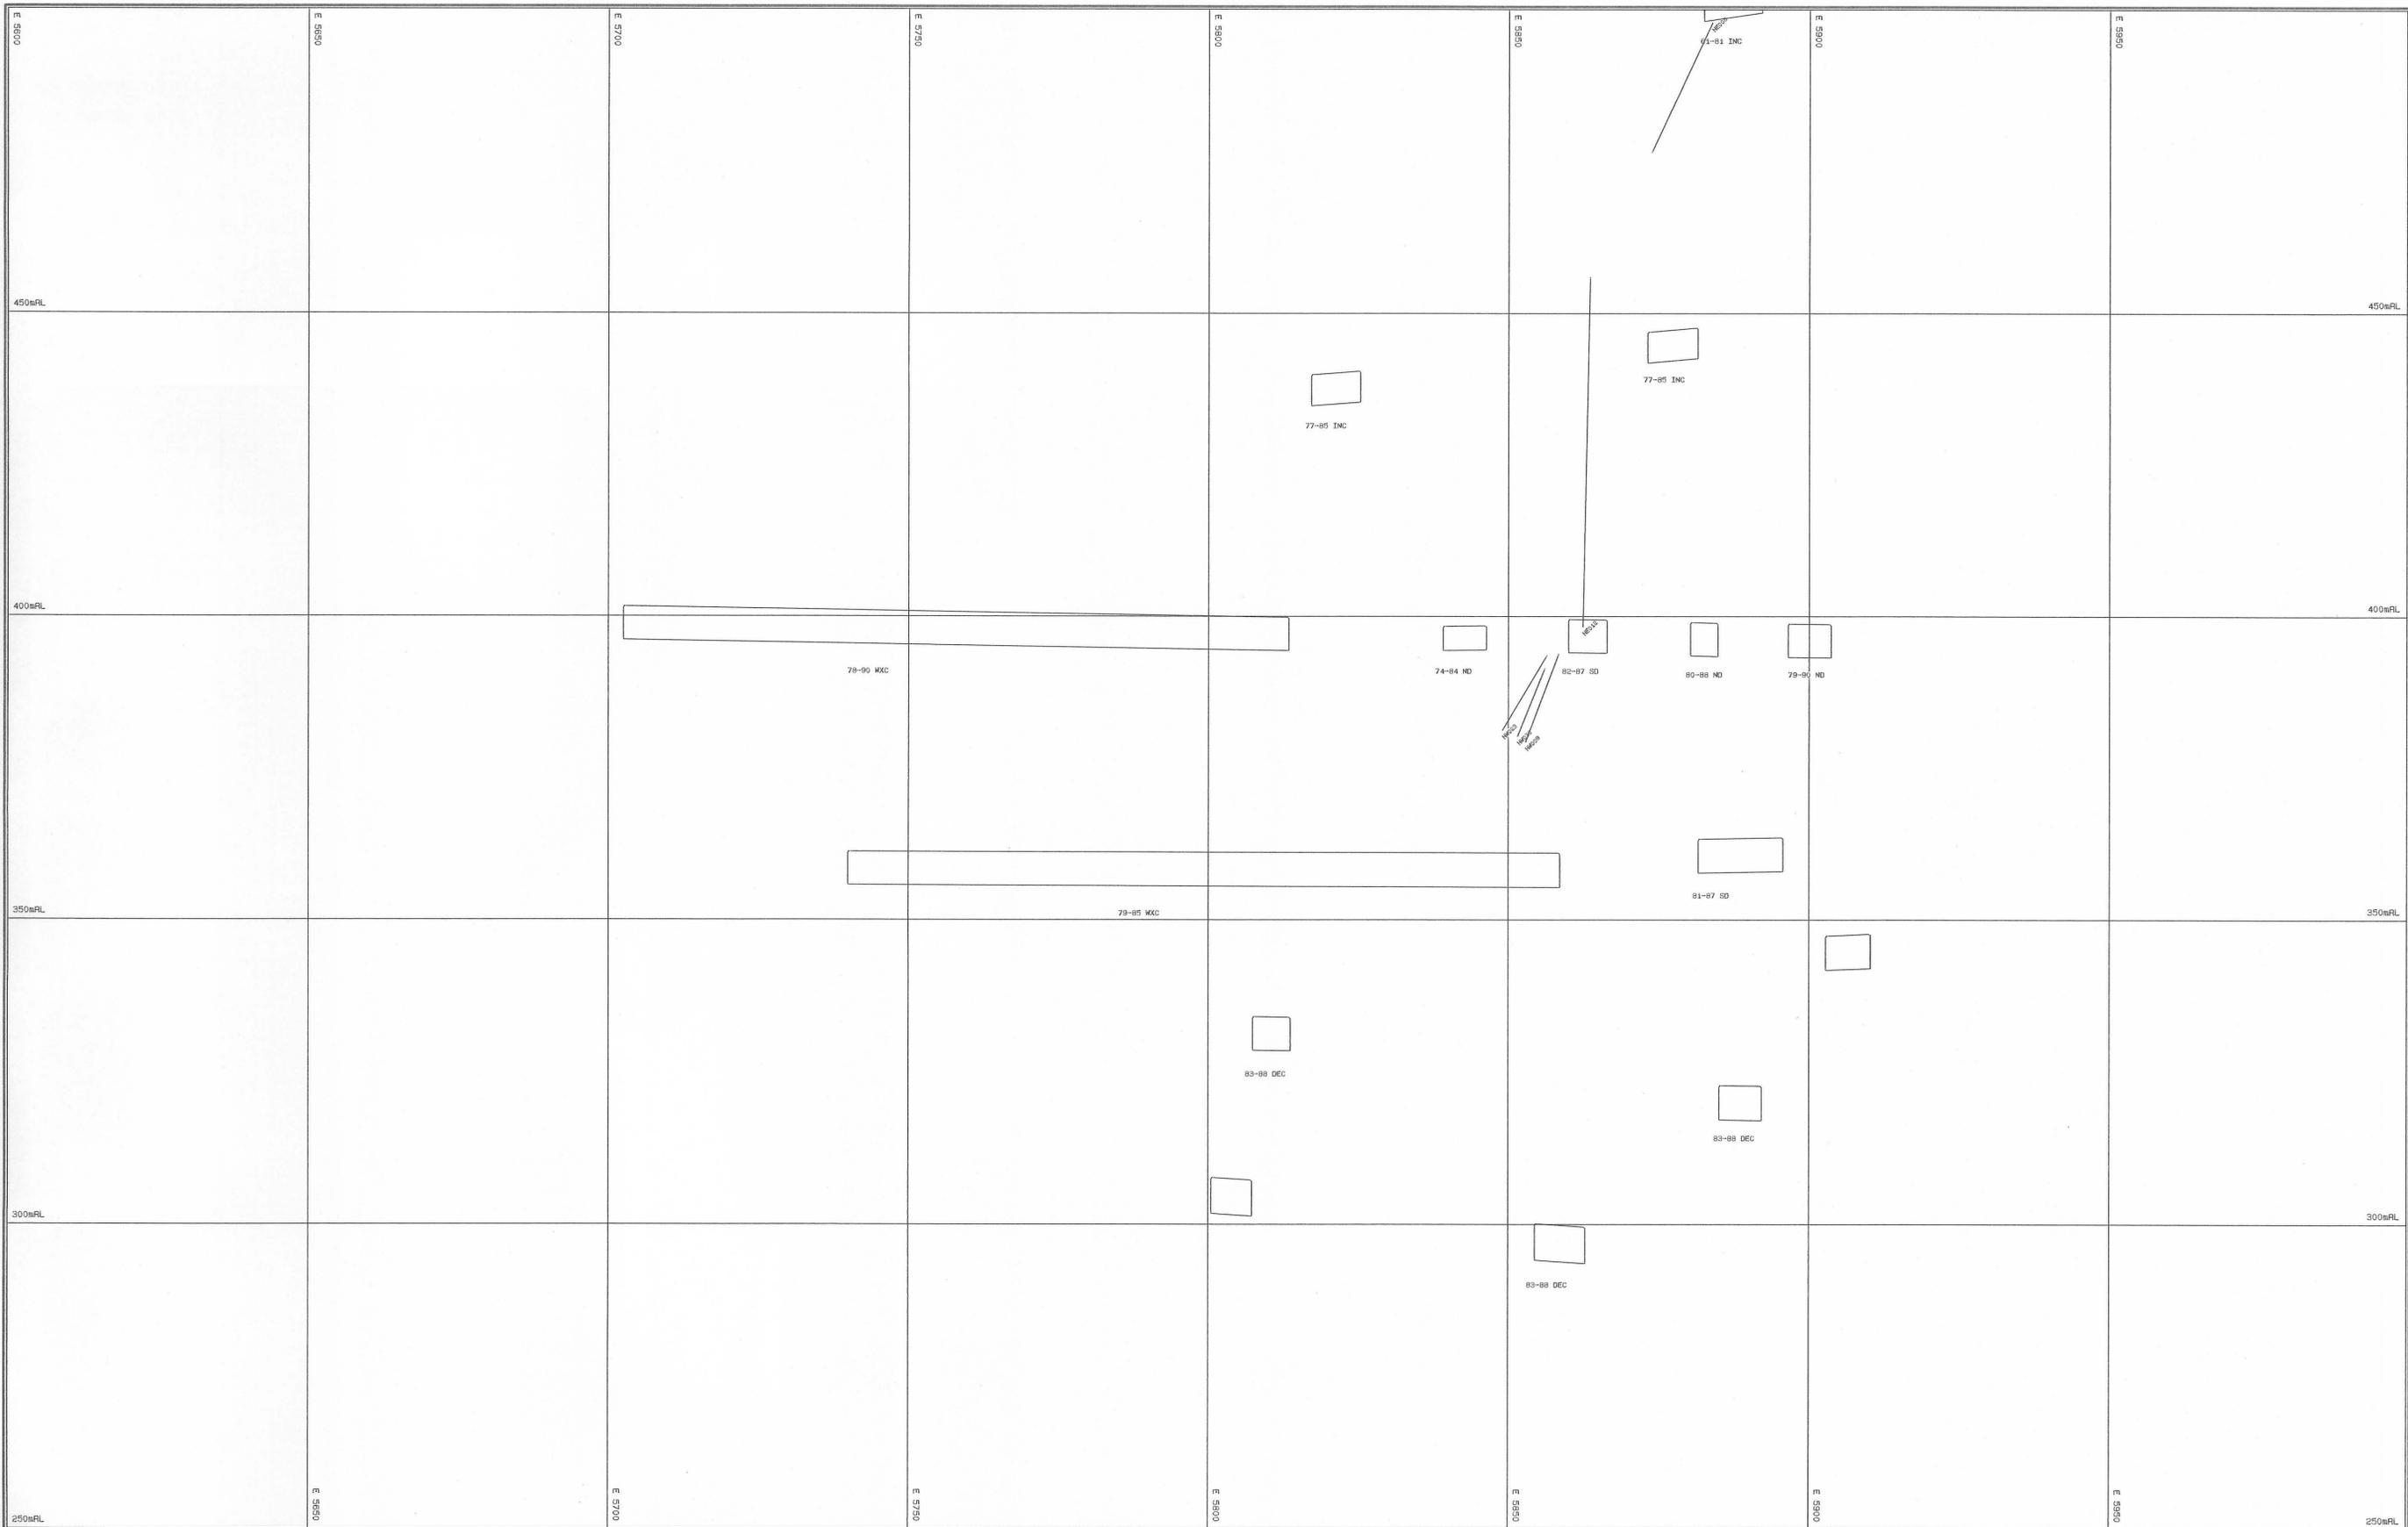

KEY

- HP = PROBE HOLE
- HA = COMP. AIR HOLE
- HV = VENT HOLE
- HE = ELECTRICAL HOLE
- HW = WATER HOLE
- HF = FILL HOLE

REV	DATE	REVISION	DRAWN	CKD	APP	APP



SCALE 1: 500

DRAWN	5-MAR-83
CHECKED	4/4 5-3-83
DESIGNED	
DESIGN CKD.	
DESIGN APP.	
PROJECT APP.	

**ABERFOYLE RESOURCES LTD.**  
**HELLYER DIVISION**

CROSS SECTION  
 10790 NORTH

Drawing No. REF 250 Y  
 REVISION



MENK: PF