


0406 - 111

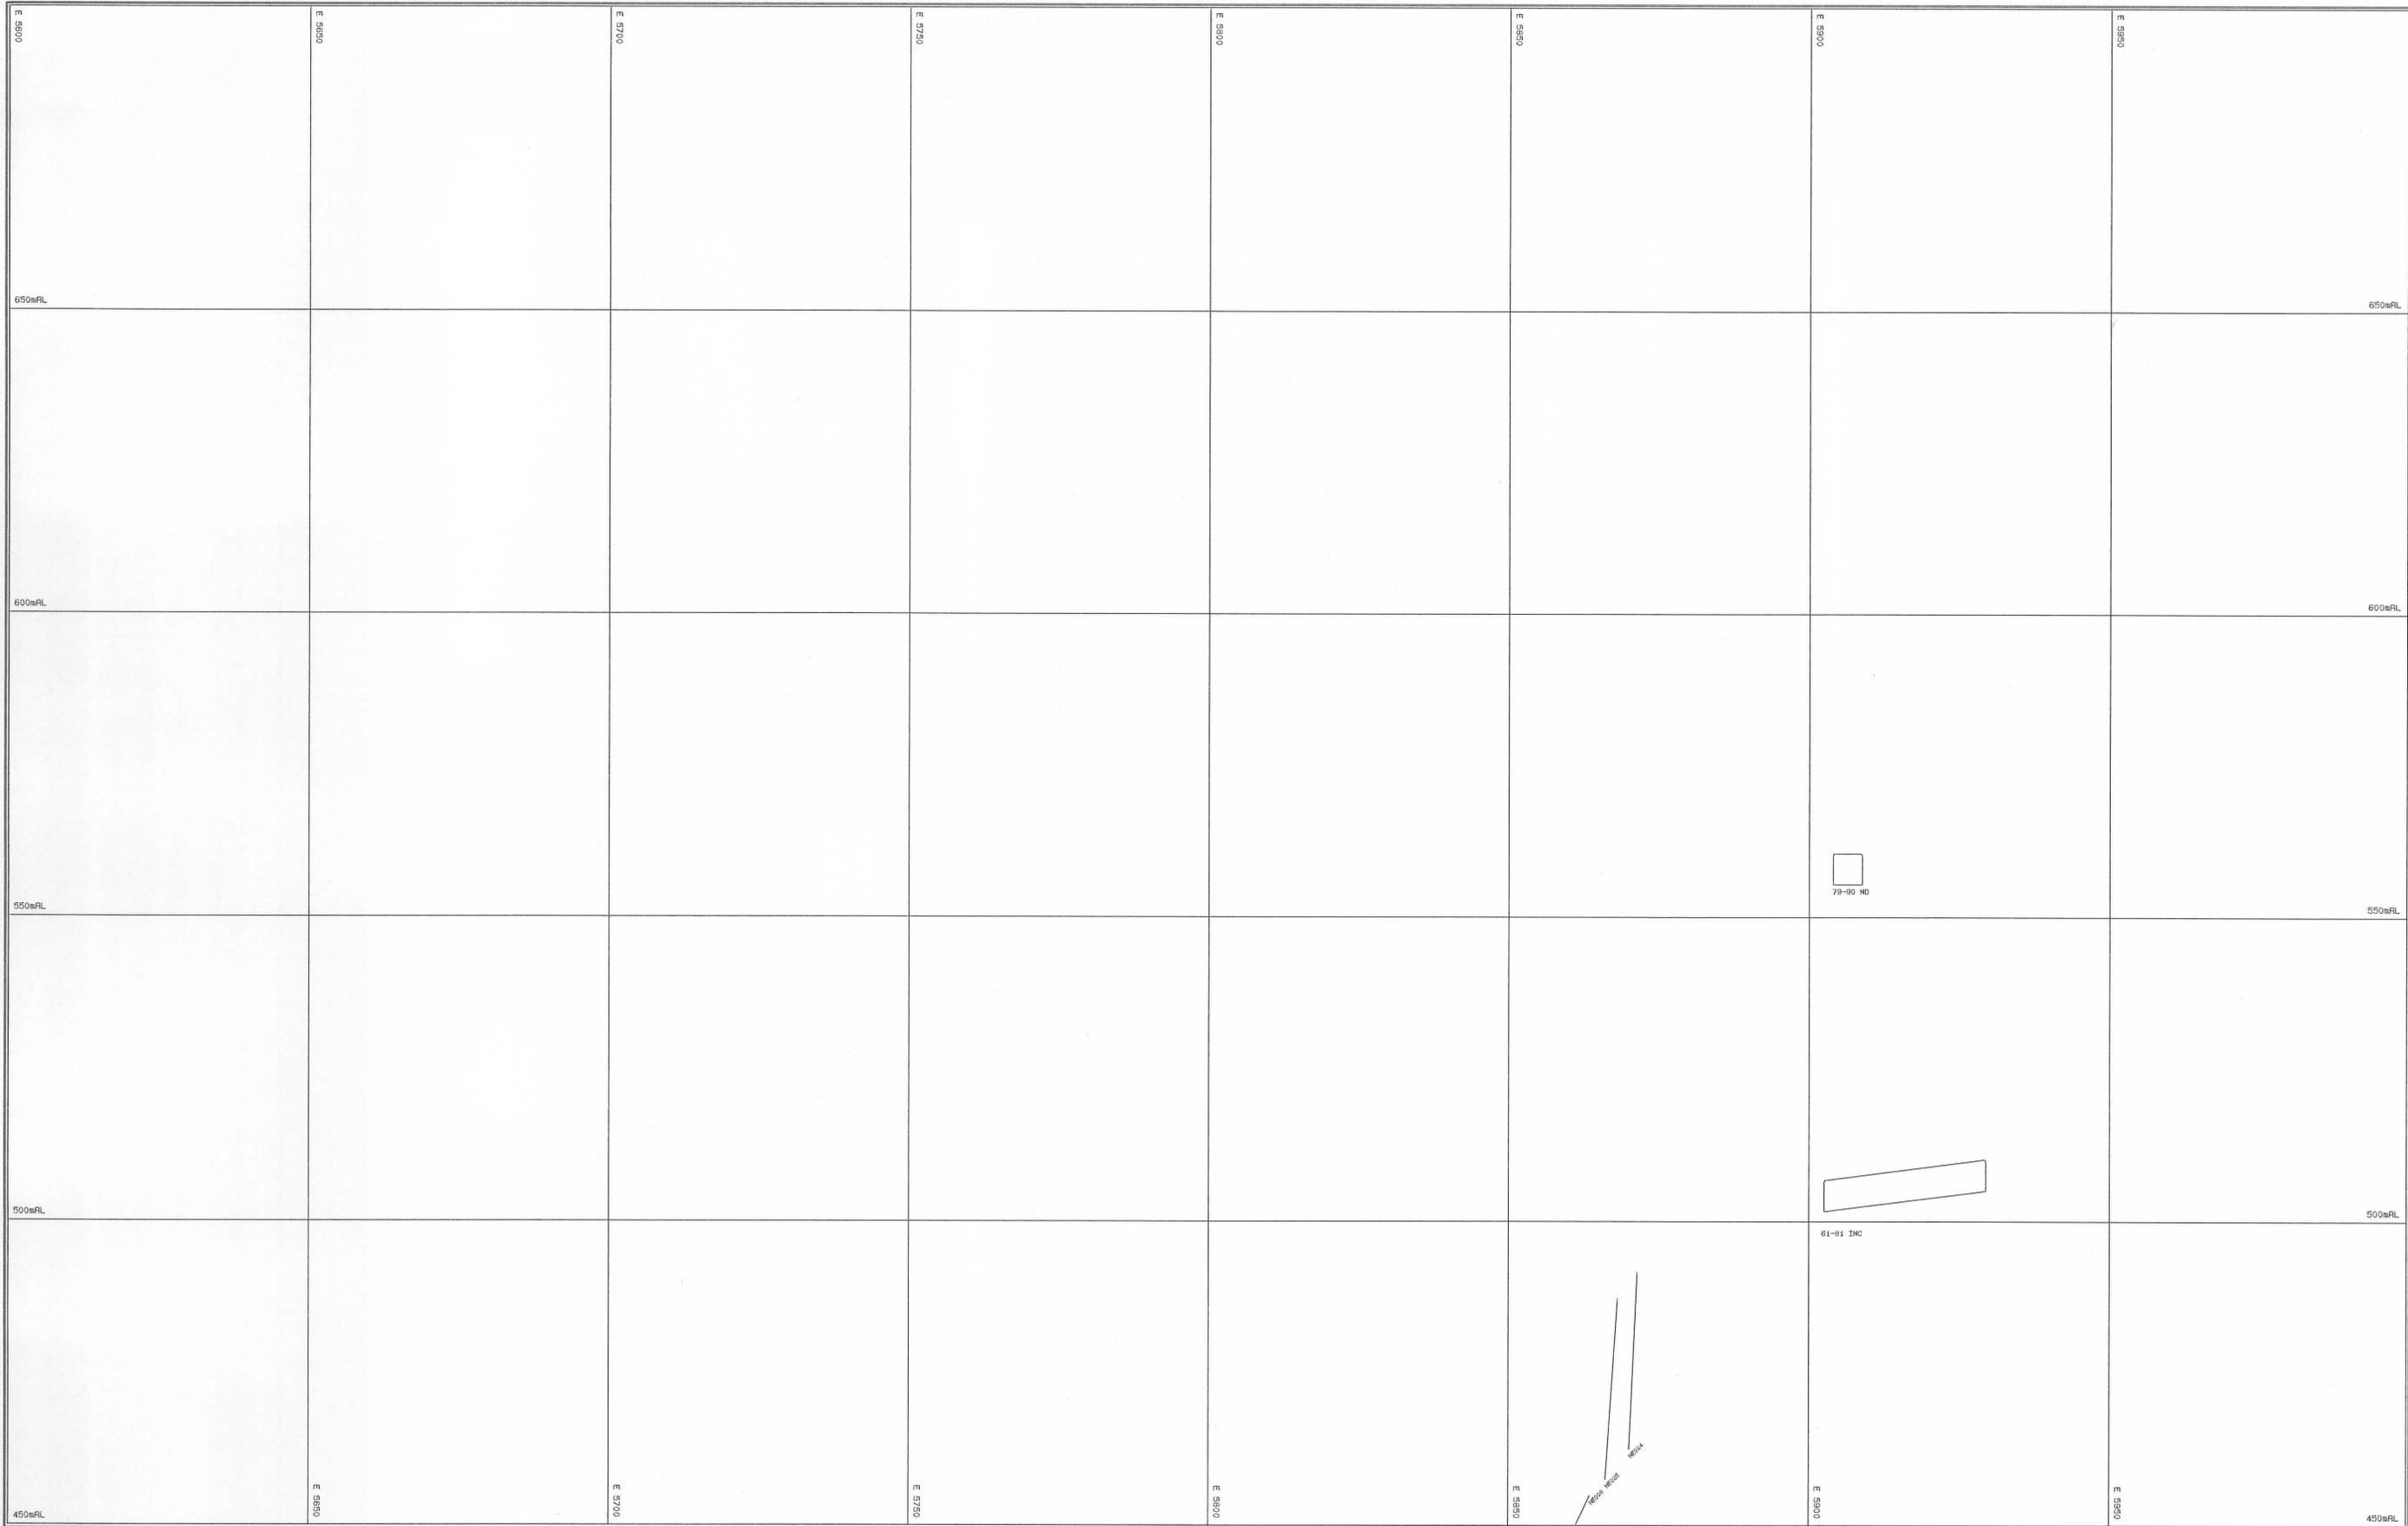

KEY

- HP = PROBE HOLE
- HA = COMP. AIR HOLE
- HW = VENT HOLE
- HE = ELECTRICAL HOLE
- HM = WATER HOLE
- HF = FILL HOLE

REV	DATE	REVISION	DRAWN	CKD	APP	APP




SCALE 1:500

DRAWN		5-MAR-93
CHECKED		
DESIGNED		
DESIGN CKD.		
DESIGN APP.		
PROJECT APP.		

**ABERFOYLE RESOURCES LTD.**  
**HELLYER DIVISION**

CROSS SECTION  
 10810 NORTH

Drawing No. REF 450 Y  
 REVISION

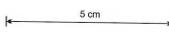

K