


0406-115

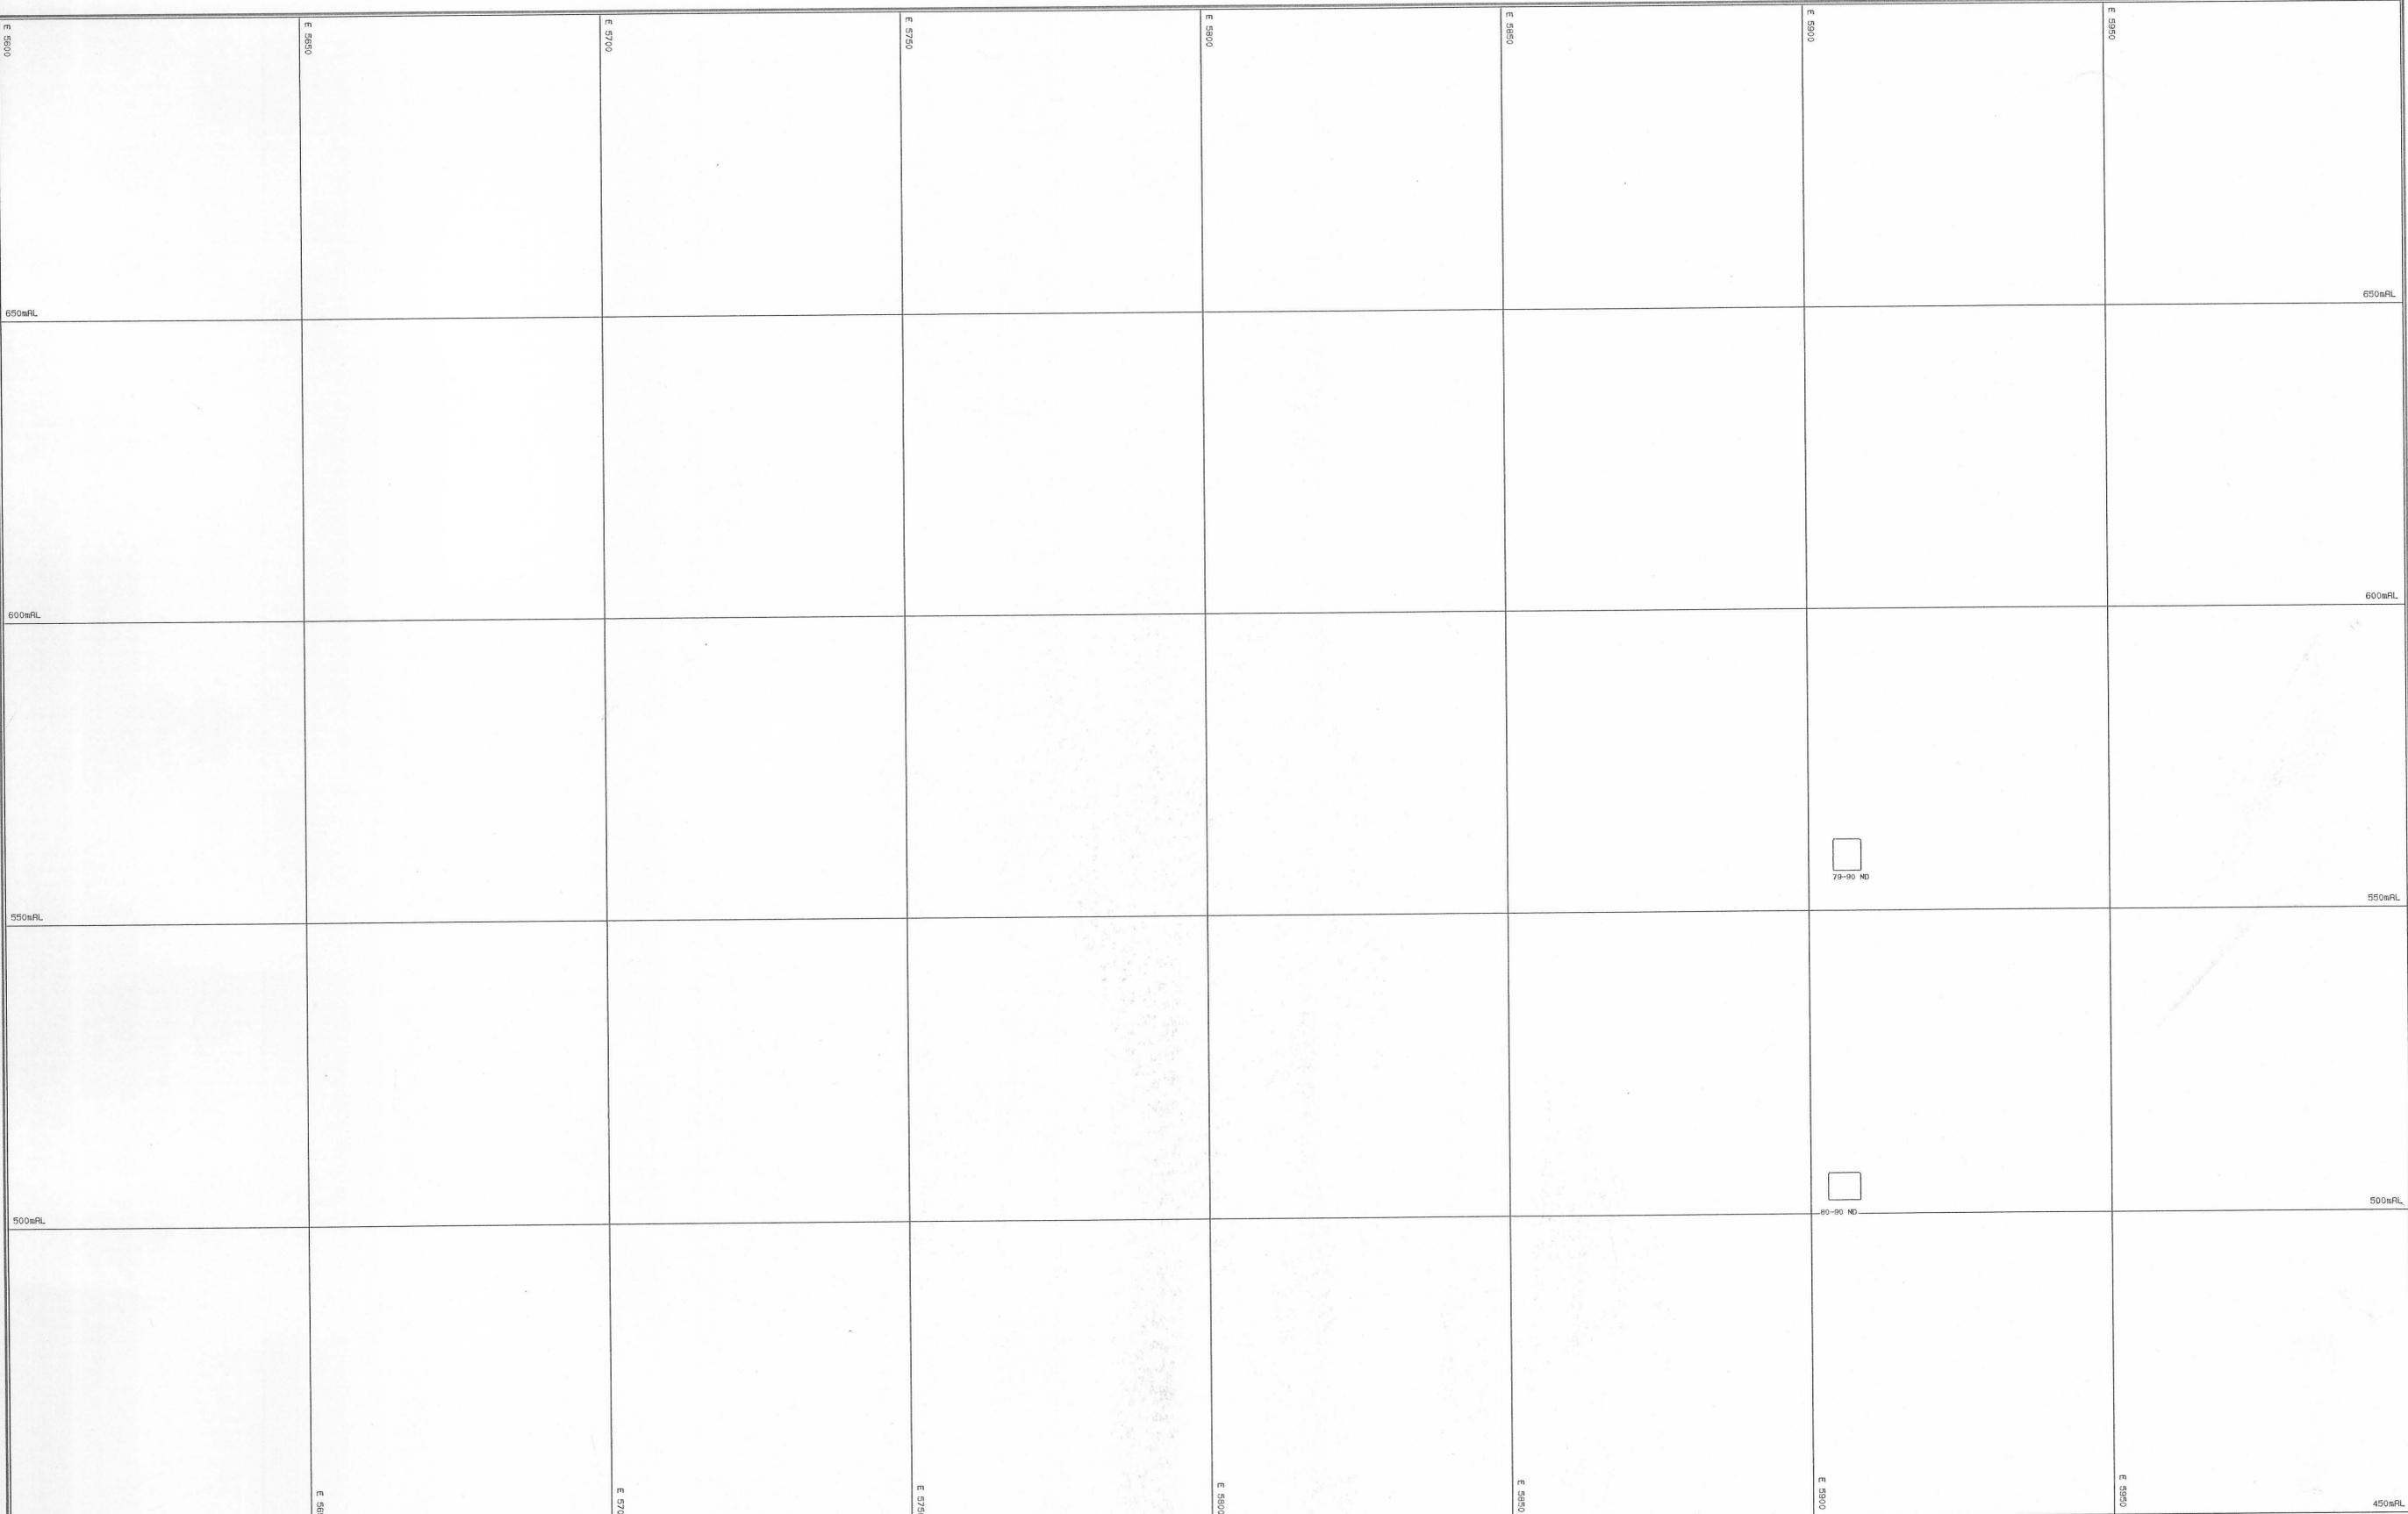

KEY

- HP = PROBE HOLE
- HA = COMP. AIR HOLE
- HV = VENT HOLE
- HE = ELECTRICAL HOLE
- HW = WATER HOLE
- HF = FILL HOLE

REV	DATE	REVISION	DRAWN	CHK	APP	APP



SCALE 1: 500

DRAWN		5-MAR-93
CHECKED	<i>RL</i>	5-3-93
DESIGNED		
DESIGN CHK.		
DESIGN APP.		
PROJECT APP.		

ABERFOYLE RESOURCES LTD.
HELLYER DIVISION

CROSS SECTION
 10850 NORTH

Drawing No. REF 450 Y
 REVISION



MTNSH.PF