


04 06 - 119

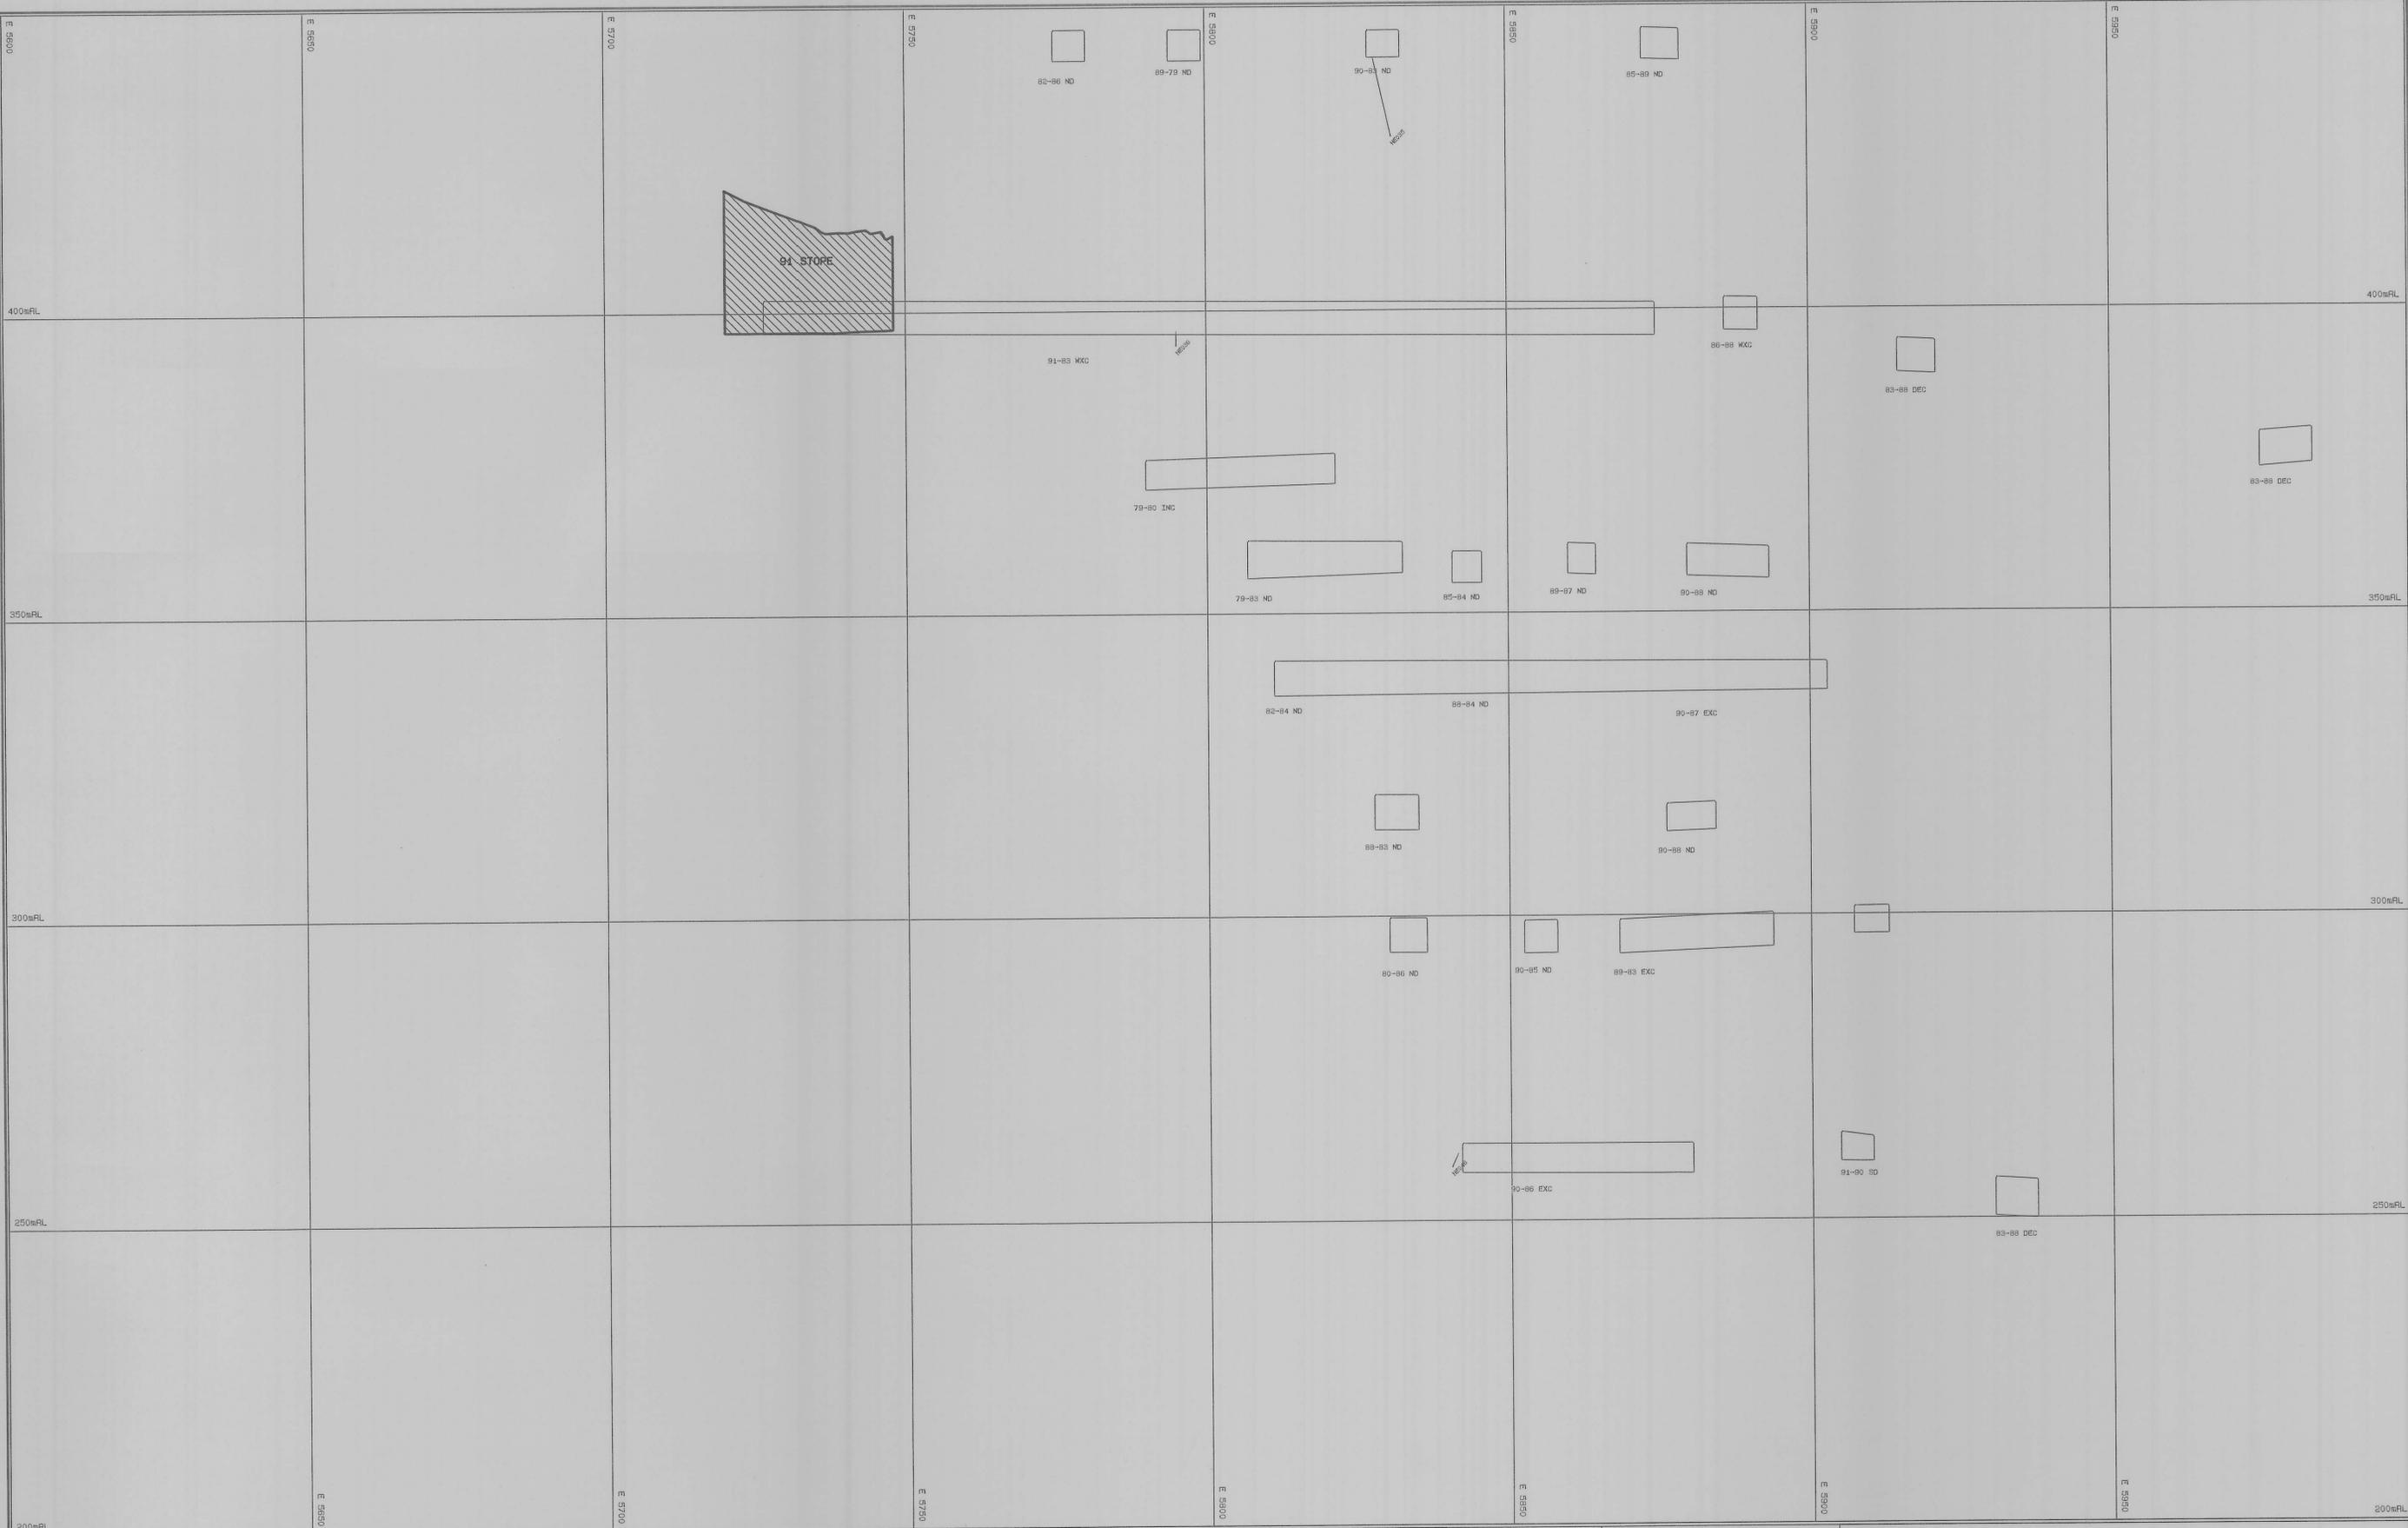

KEY

- HP = PROBE HOLE
- HA = COMP. AIR HOLE
- HV = VENT HOLE
- HE = ELECTRICAL HOLE
- HM = WATER HOLE
- HF = FILL HOLE

REV	DATE	REVISION	DRAWN	CKD	APP	APP



SCALE 1: 500	
DRAWN	5-MAR-93
CHECKED	JHP-6-3-93
DESIGNED	
DESIGN CKD.	
DESIGN APP.	
PROJECT APP.	

ABERFOYLE RESOURCES LTD.
HELLYER DIVISION
 CROSS SECTION
 10910 NORTH

Drawing No. REF 200 Y
 REVISION

5 cm

MEMKL.PF